


13440.TIF

Street: CENTURY AVENUE BC & EC X-StreetWEST OF CLARIDGE DRIVE

OFFICIAL USE ONLY

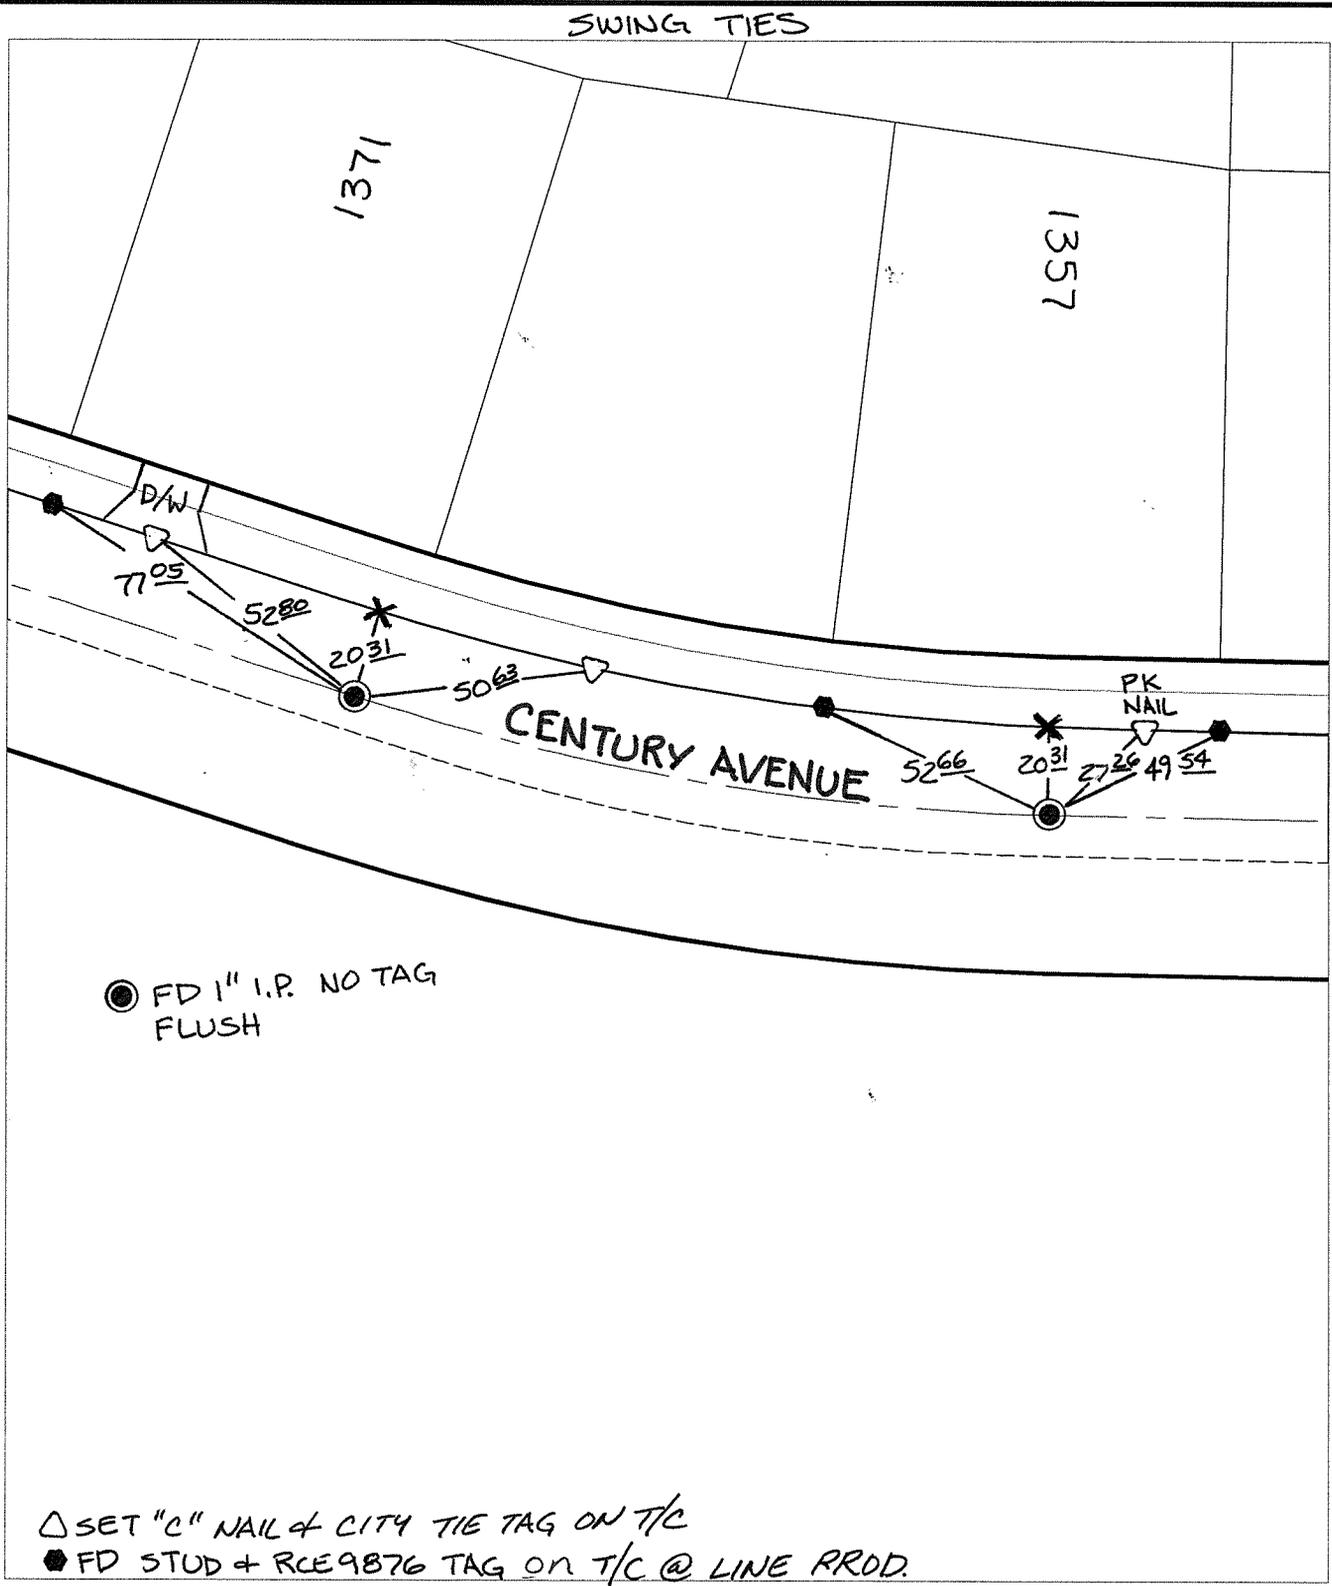

● FD 1" I.P. NO TAG FLUSH

△ SET "C" NAIL & CITY TIE TAG ON T/C
 ● FD STUD + RCE9876 TAG ON T/C @ LINE RRDD.

- ✕ FD. Ramset Nail on T/C ● FD. LD. & TK. on T/C P.K. and City Engineer tag to be set @ surface after street construction is complete. (If possible)
- FD. "C" Nail on T/C ○ Set LD. & TK. on T/C

Scale: 1" = 40'
 Date: 03/12/09
 Drawn by: pw
 F.B.:
 TR-Sec: T3SR4W-6

OFFICIAL TIE PLAT
 CITY OF RIVERSIDE

These ties are for the purpose of perpetuating the found monumentation. No claim is made as to the relationship of the points or lines shown hereon to true boundary locations.



Sheet 1 of 1
 Cadme MB: 71-1