

13441 TIE

STREET: CENTRAL AVENUE

OFFICIAL USE ONLY X-STREET: B.C. CONST CENTERLINE


- INDICATES SET NAIL & CITY TIE TAG FLUSH IN T.C.
- INDICATES FD LEAD & TACK IN T.C. PER CITY TIE BOOK

CENTRAL

AVENUE

FD 1-1/4" I.P.
DOWN 0.40'

SET P.K. NAIL &
CITY SURVEYOR TAG
FLUSH

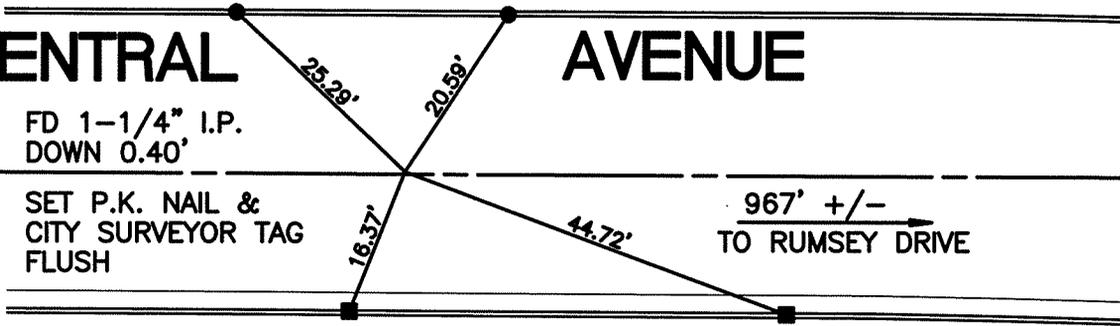

**B.C. - CONST CENTERLINE
SEE PLAN R-112**

SCALE: 1"=20'

DATE: 10/15/2009

DRAWN BY: MSB

F.B.: CITY TIES

**OFFICIAL TIE PLAT
CITY OF RIVERSIDE**

THESE TIES ARE FOR THE PURPOSE OF PERPETUATING THE FOUND MONUMENTATION. NO CLAIM IS MADE AS THE RELATIONSHIP OF THE POINTS OR LINES SHOWN HEREON TO TRUE BOUNDARY LOCATIONS



SHEET 1 OF 1