


# TRACT NO. 34167

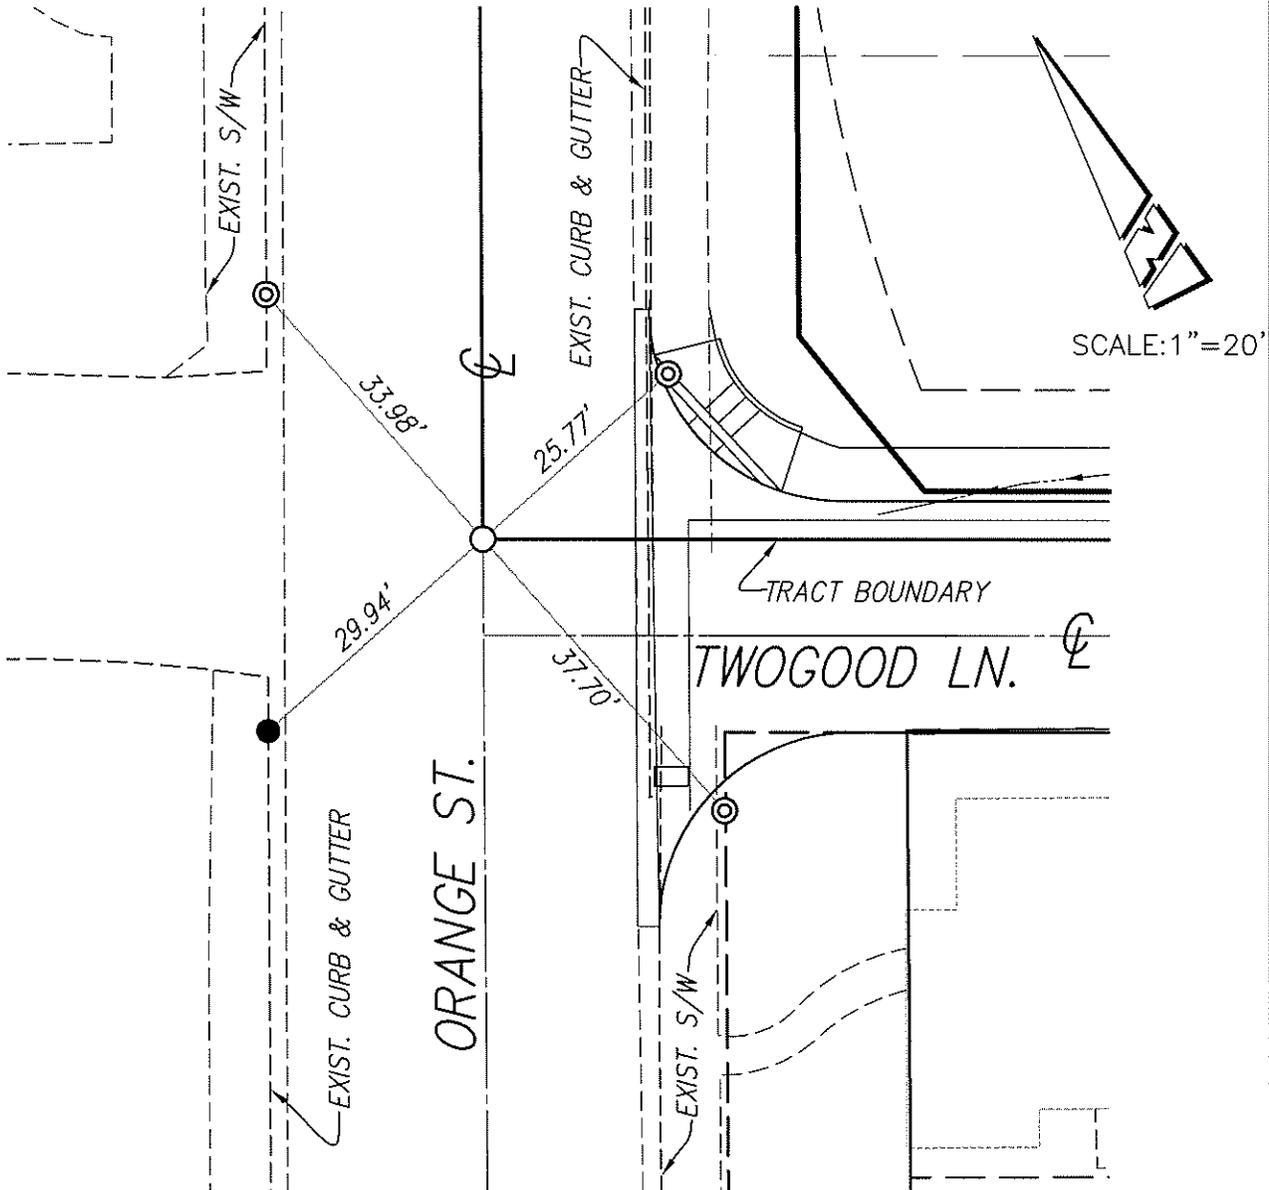

## LEGEND

- - INDICATES SET 1" I.P. TAGGED LS 7663, FLUSH
  - ⊙ - INDICATES SET CONCRETE NAIL IN CURB
  - - INDICATES FOUND RAMSET NAIL IN T.C., FLUSH
- MONUMENT TIES SHOWN HEREON ARE "TRANSIT TIES"

SCALE: 1"=20'  
 DATE: 01/12/10  
 DRAWN BY: JB  
 F.B.:  
 TR-SEC: T.2S,R.5W-23

## OFFICIAL TIE PLAT

### CITY OF RIVERSIDE

THESE TIES ARE FOR THE PURPOSE OF PERPETUATING THE FOUND MONUMENTATION. NO CLAIM IS MADE AS TO THE RELATIONSHIP OF THE POINTS OR LINES SHOWN HEREON TO TRUE BOUNDARY LOCATIONS

