


13445.TIF

STREET: CENTRAL AVENUE

OFFICIAL USE ONLY

X-STREET: RUMSEY DRIVE

■ INDICATES SET C NAIL & CITY TIE TAG IN T/C AT ALL TIE POINTS

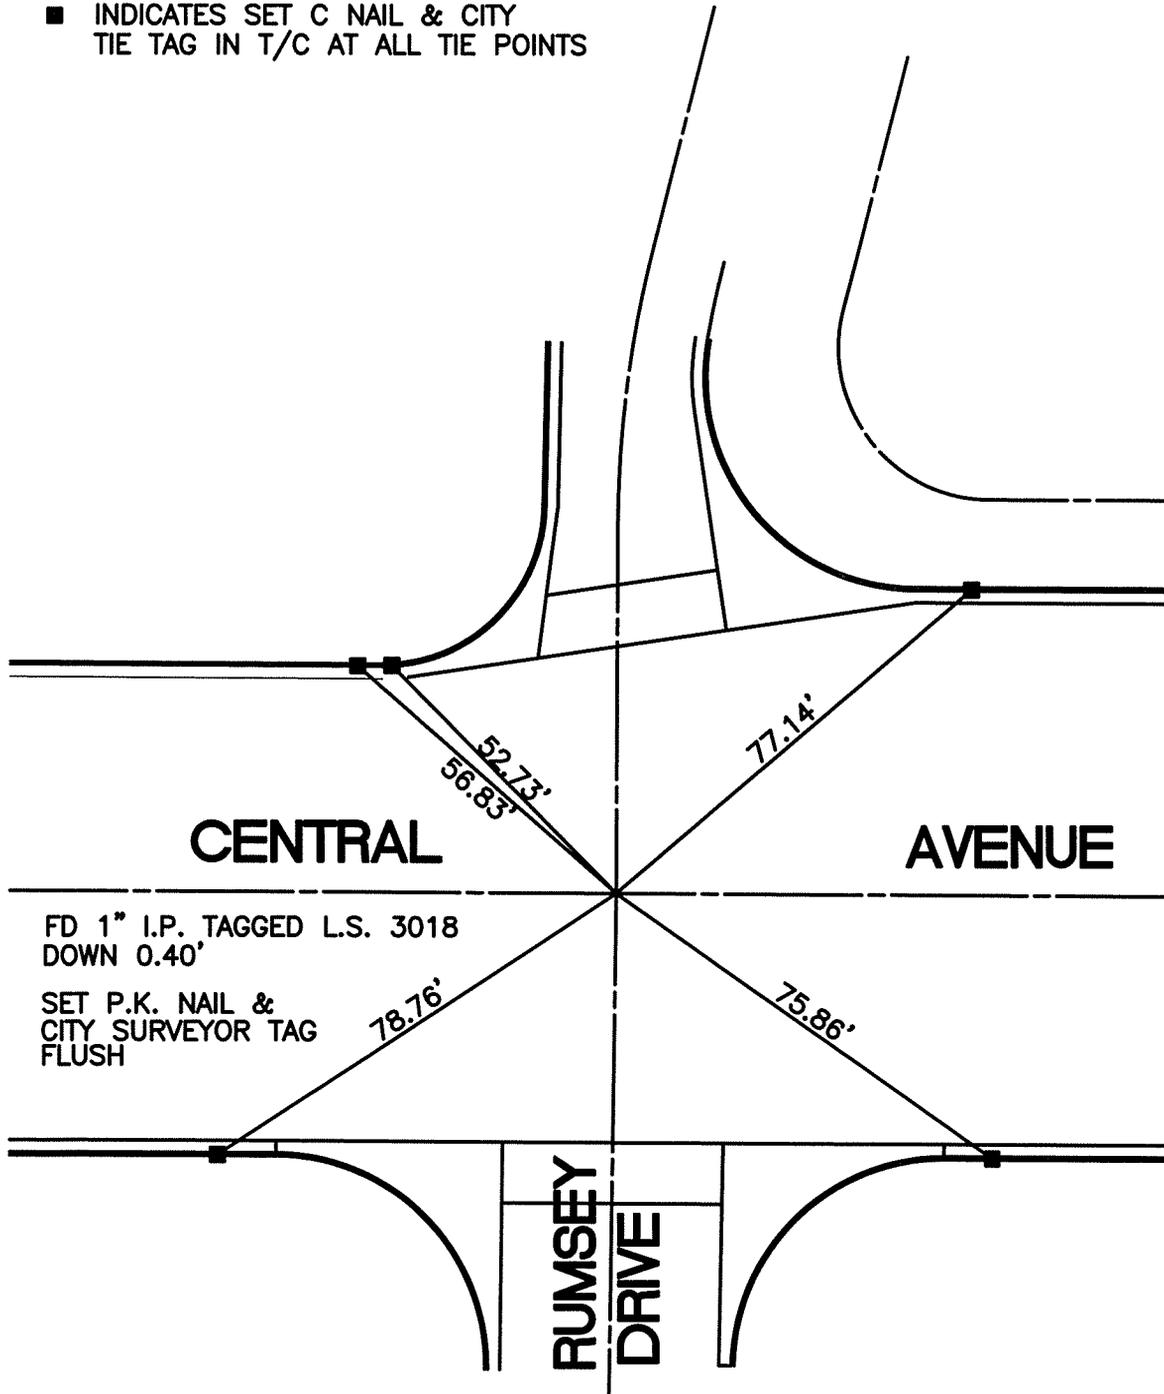

CENTRAL

AVENUE

RUMSEY
DRIVE

FD 1" I.P. TAGGED L.S. 3018
DOWN 0.40'

SET P.K. NAIL &
CITY SURVEYOR TAG
FLUSH

SCALE: 1"=30'


DATE: 10/16/2009

DRAWN BY: MSB

F.B.: CITY TIES

OFFICIAL TIE PLAT CITY OF RIVERSIDE

THESE TIES ARE FOR THE PURPOSE OF PERPETUATING THE FOUND MONUMENTATION. NO CLAIM IS MADE AS THE RELATIONSHIP OF THE POINTS OR LINES SHOWN HEREON TO TRUE BOUNDARY LOCATIONS

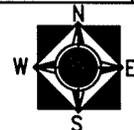

SHEET 1 OF 1