


13577.TIF

STREET: VIA MONTECITO

OFFICIAL USE ONLY


X-STREET: EC. S.M.OE OVERLOOK PKWY.

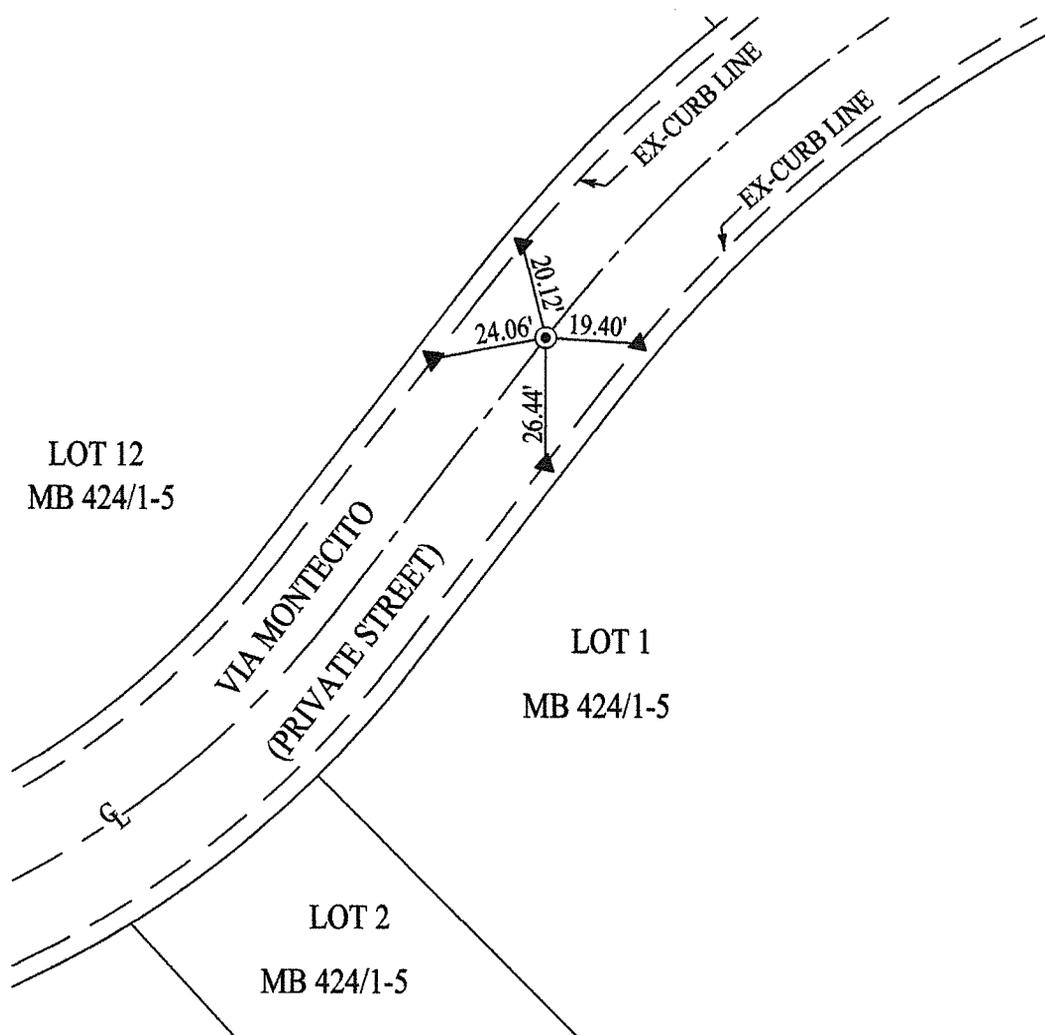

**LEGEND:**

- ⊙ SET 1" I.P. WITH TAG STAMPED "L.S. 6359" FLUSH WITH FS
- ▲ SET NAIL & TAG ON ROLLING CURB STAMPED "L.S. 6359"

*Dennis W. Janda*  
 DENNIS W. JANDA DATE 9 SEPT 10

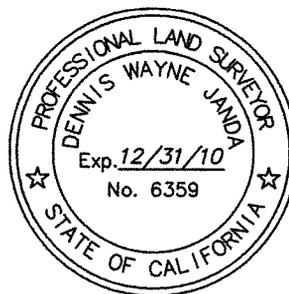

**DJI**  
 DENNIS JANDA, INC.

SCALE: 1"=40'

DATE: 5/27/08

DRAWN BY: MQ

**OFFICIAL TIE PLAT**  
 CITY OF RIVERSIDE

THESE TIES ARE FOR THE PURPOSE OF PERPETUATING THE FOUND MONUMENTATION. NO CLAIM IS MADE AS TO THE RELATIONSHIP OF THE POINTS OR LINES SHOWN HEREON TO TRUE BOUNDARY LOCATIONS

SHEET 7 OF 9

FILE NO:  
SM-07-045