

13591.TIF

STREET: BRADLEY STREET


OFFICIAL USE ONLY

X-STREET: OLD OAK COURT

HISTORICAL DATA

TR.21198-1
329.TIF

FD 1" I.P. FLUSH, NO TAG
PER M.B. 166/85-88 ACCEPTED AS
C.L. INT. BRADLEY ST & OLD OAK CT.
SET GEAR SPIKE AND CITY SURVEYOR
TAG FLUSH AFTER WATER LINE CONST.
5/17/10.

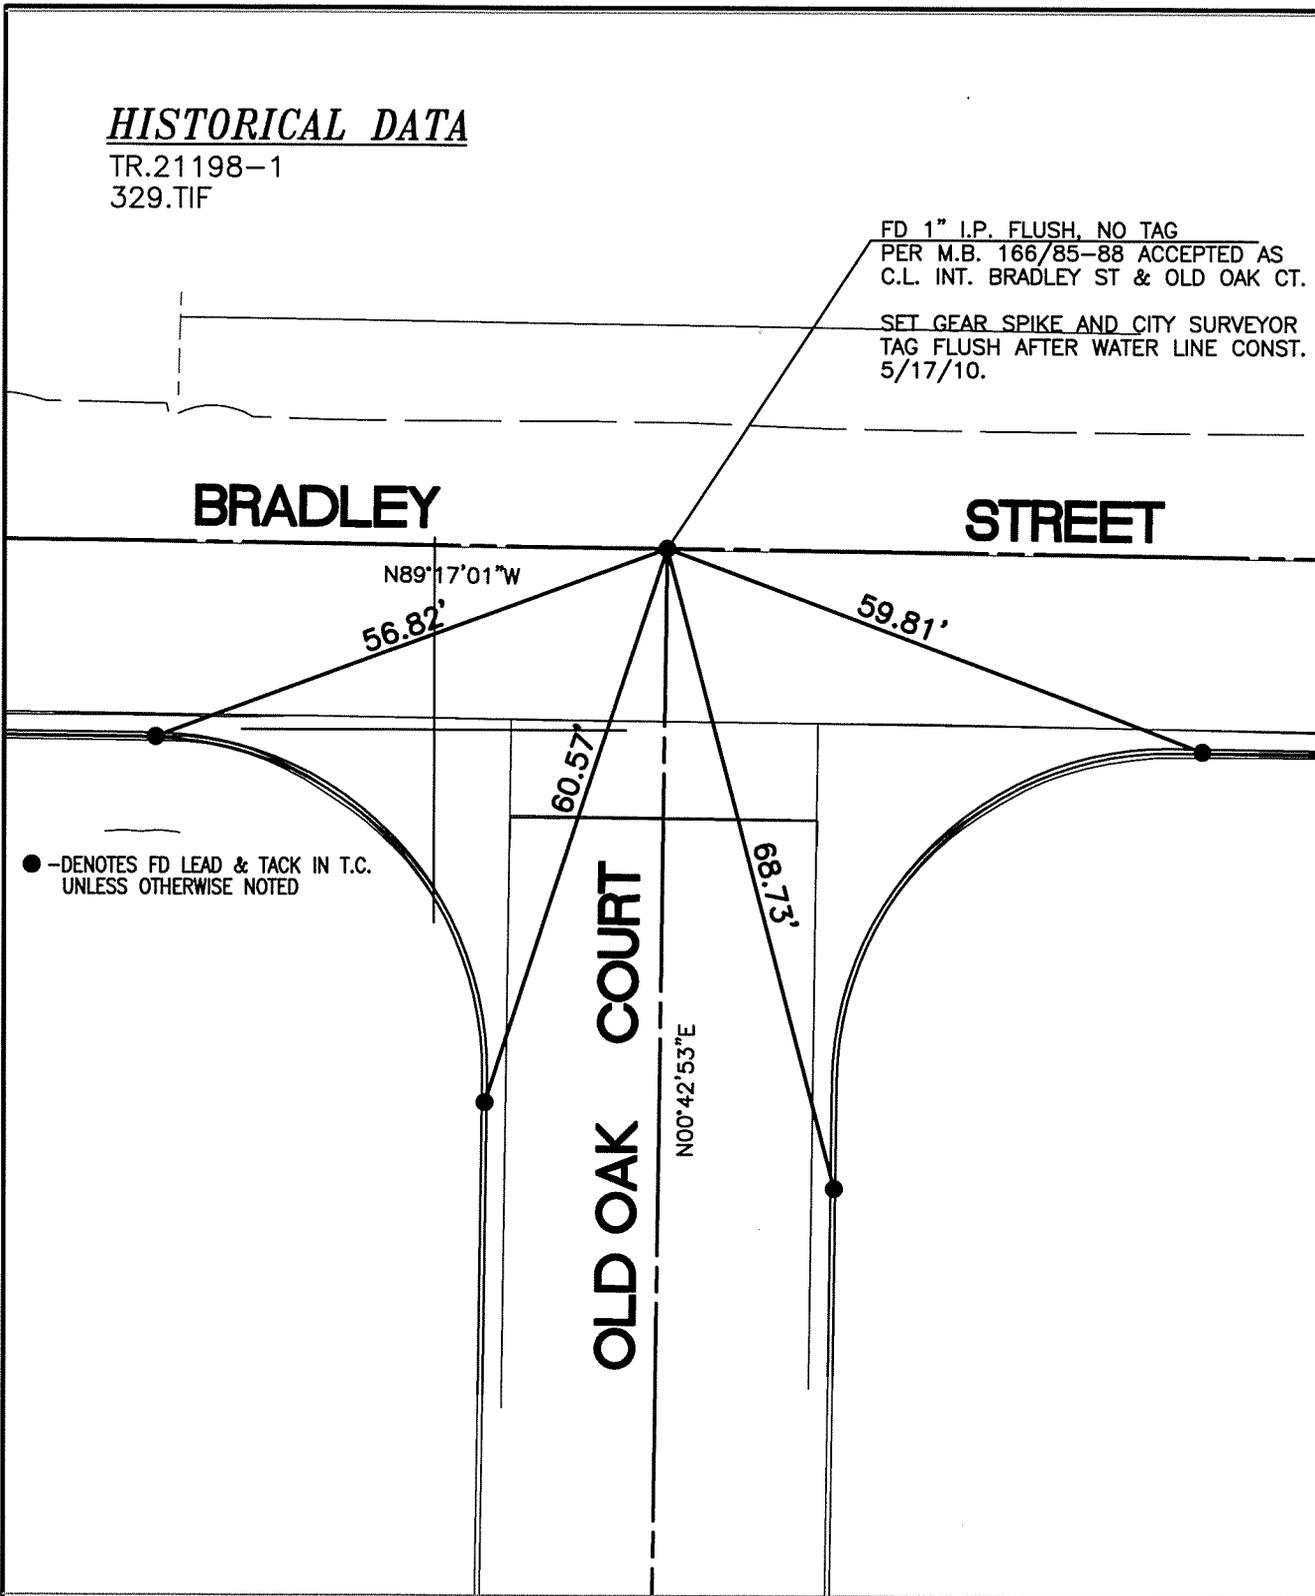

● -DENOTES FD LEAD & TACK IN T.C.
UNLESS OTHERWISE NOTED

SCALE: 1"=20'
DATE: 5/18/10
DRAWN BY: CURT
F.B.: SEE HISTORICAL DATA
SEC: 14 T.3S.,R.5W

OFFICIAL TIE PLAT
CITY OF RIVERSIDE

THESE TIES ARE FOR THE PURPOSE OF PERPETUATING THE FOUND MONUMENTATION. NO CLAIM IS MADE AS THE RELATIONSHIP OF THE POINTS OR LINES SHOWN HEREON TO TRUE BOUNDARY LOCATIONS


 SHEET 1 OF 1