


13612.TIF

STREET: FAIRMOUNT BLVD

X-STREET: THIRD STREET
OFFICIAL USE ONLY

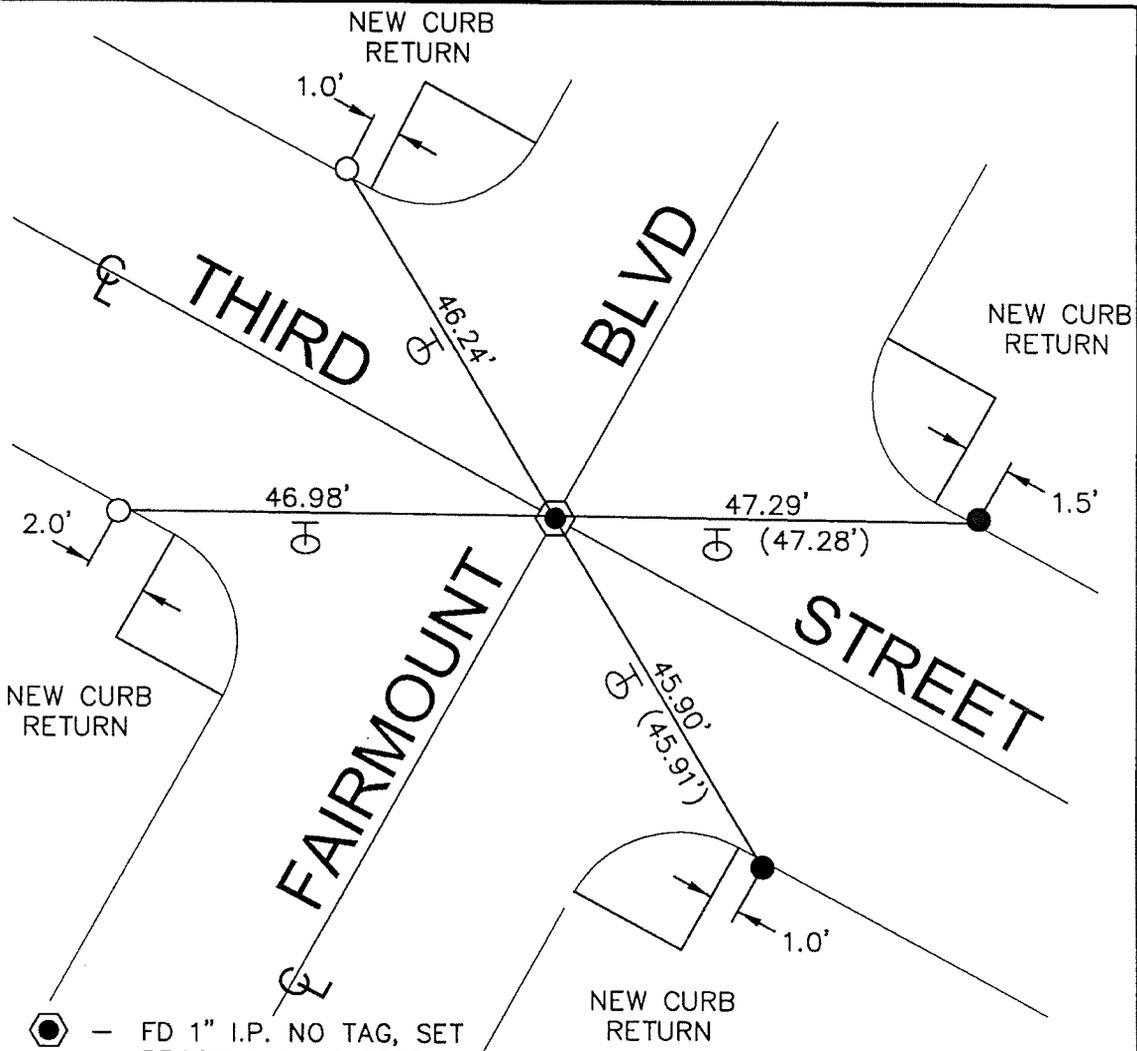


- ⬡ - FD 1" I.P. NO TAG, SET BRASS TAG LS 6328
- - FD LEAD & TACK IN TOP OF CURB, PER OFFICIAL TIE PLAT, CITY OF RIVERSIDE, FB 844/40
- - SET LEAD & TACK IN TOP OF CURB
- () - RECORD TIE DISTANCE PER ABOVE TIE PLAT
- ⊖ - TANGENT OVER TIES

SCALE: 1"=20'
 DATE: AUGUST 2010
 DRAWN BY: C. DANIELS
 F.B.:
 SEC: T. S.,R. W

OFFICIAL TIE PLAT
 CITY OF RIVERSIDE

THESE TIES ARE FOR THE PURPOSE OF PERPETUATING THE FOUND MONUMENTATION. NO CLAIM IS MADE AS THE RELATIONSHIP OF THE POINTS OR LINES SHOWN HEREON TO TRUE BOUNDARY LOCATIONS

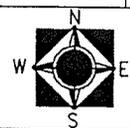

SHEET 1 OF 1