


Street: NORTHGATE STREET

OFFICIAL USE ONLY

X-Street: COLUMBIA AVENUE

COLUMBIA AVENUE

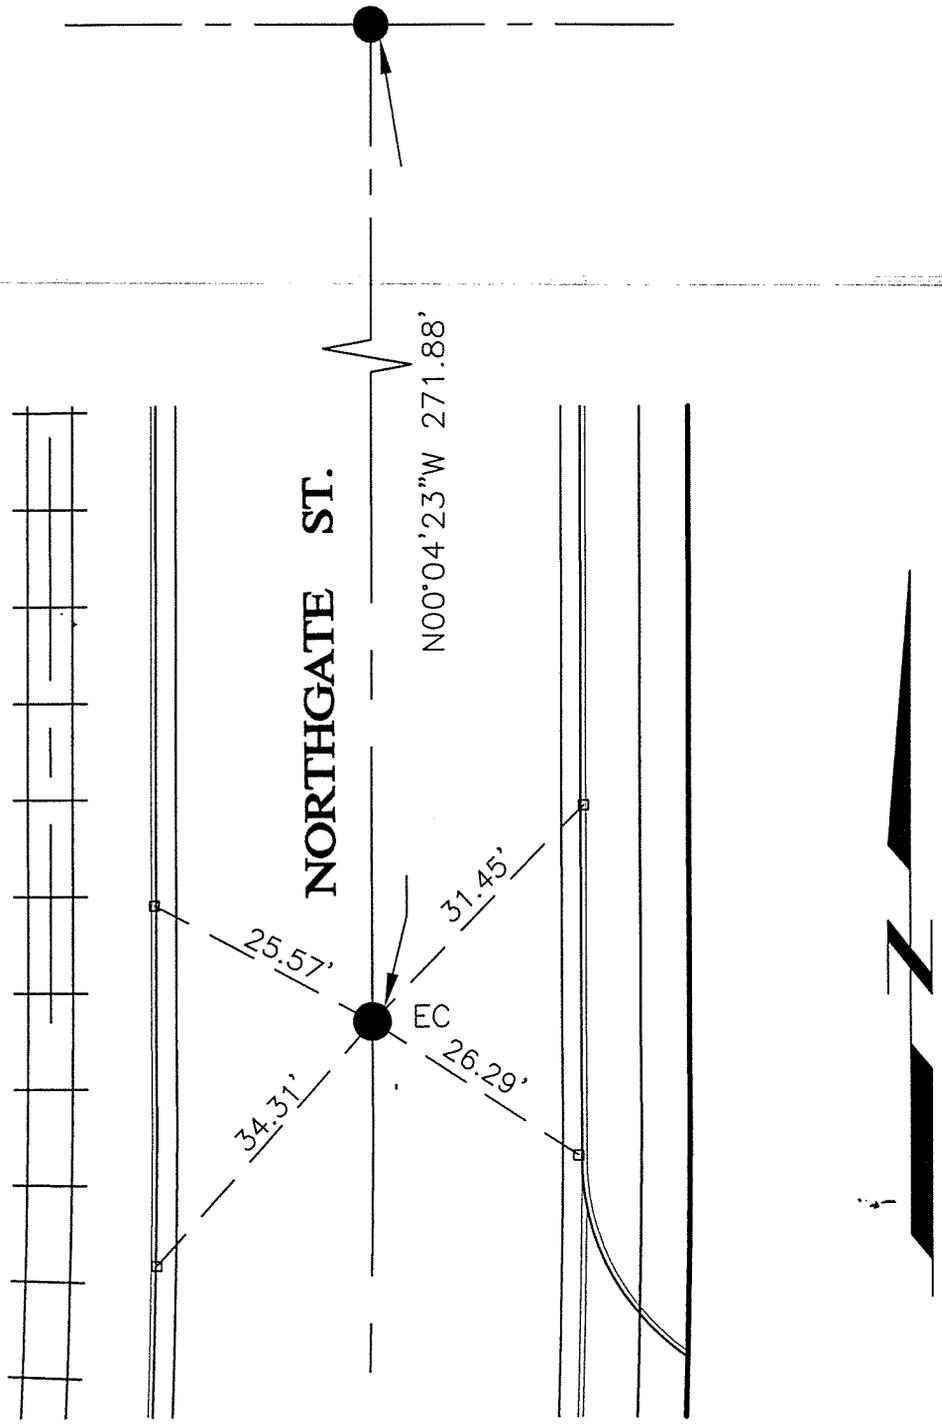

N00°04'23"W 271.88'

NORTHGATE ST.

- _____ GIN SPIKE AND TAG STAMPED LS5306, UNLESS NOTED OTHERWISE
- _____ NAIL & TAG IN TOP OF CURB

Scale: NTS
 Date: December 2010
 Drawn by: AWM
 W.O.: 20159

OFFICIAL TIE PLAT CITY OF RIVERSIDE

These ties are for purpose of perpetuating the found monumentation. No claim is made as to the relationship of the points of lines shown hereon to true boundary locations.

PARCEL MAP 30325
PMB 202/82-83
 Sheet 4 of 6