

13700.TIF


STREET: MAGNOLIA AVENUE

OFFICIAL USE ONLY

X-STREET: GOLDEN AVENUE

HISTORICAL DATA

TR 9787
3694.TIF
5532.TIF

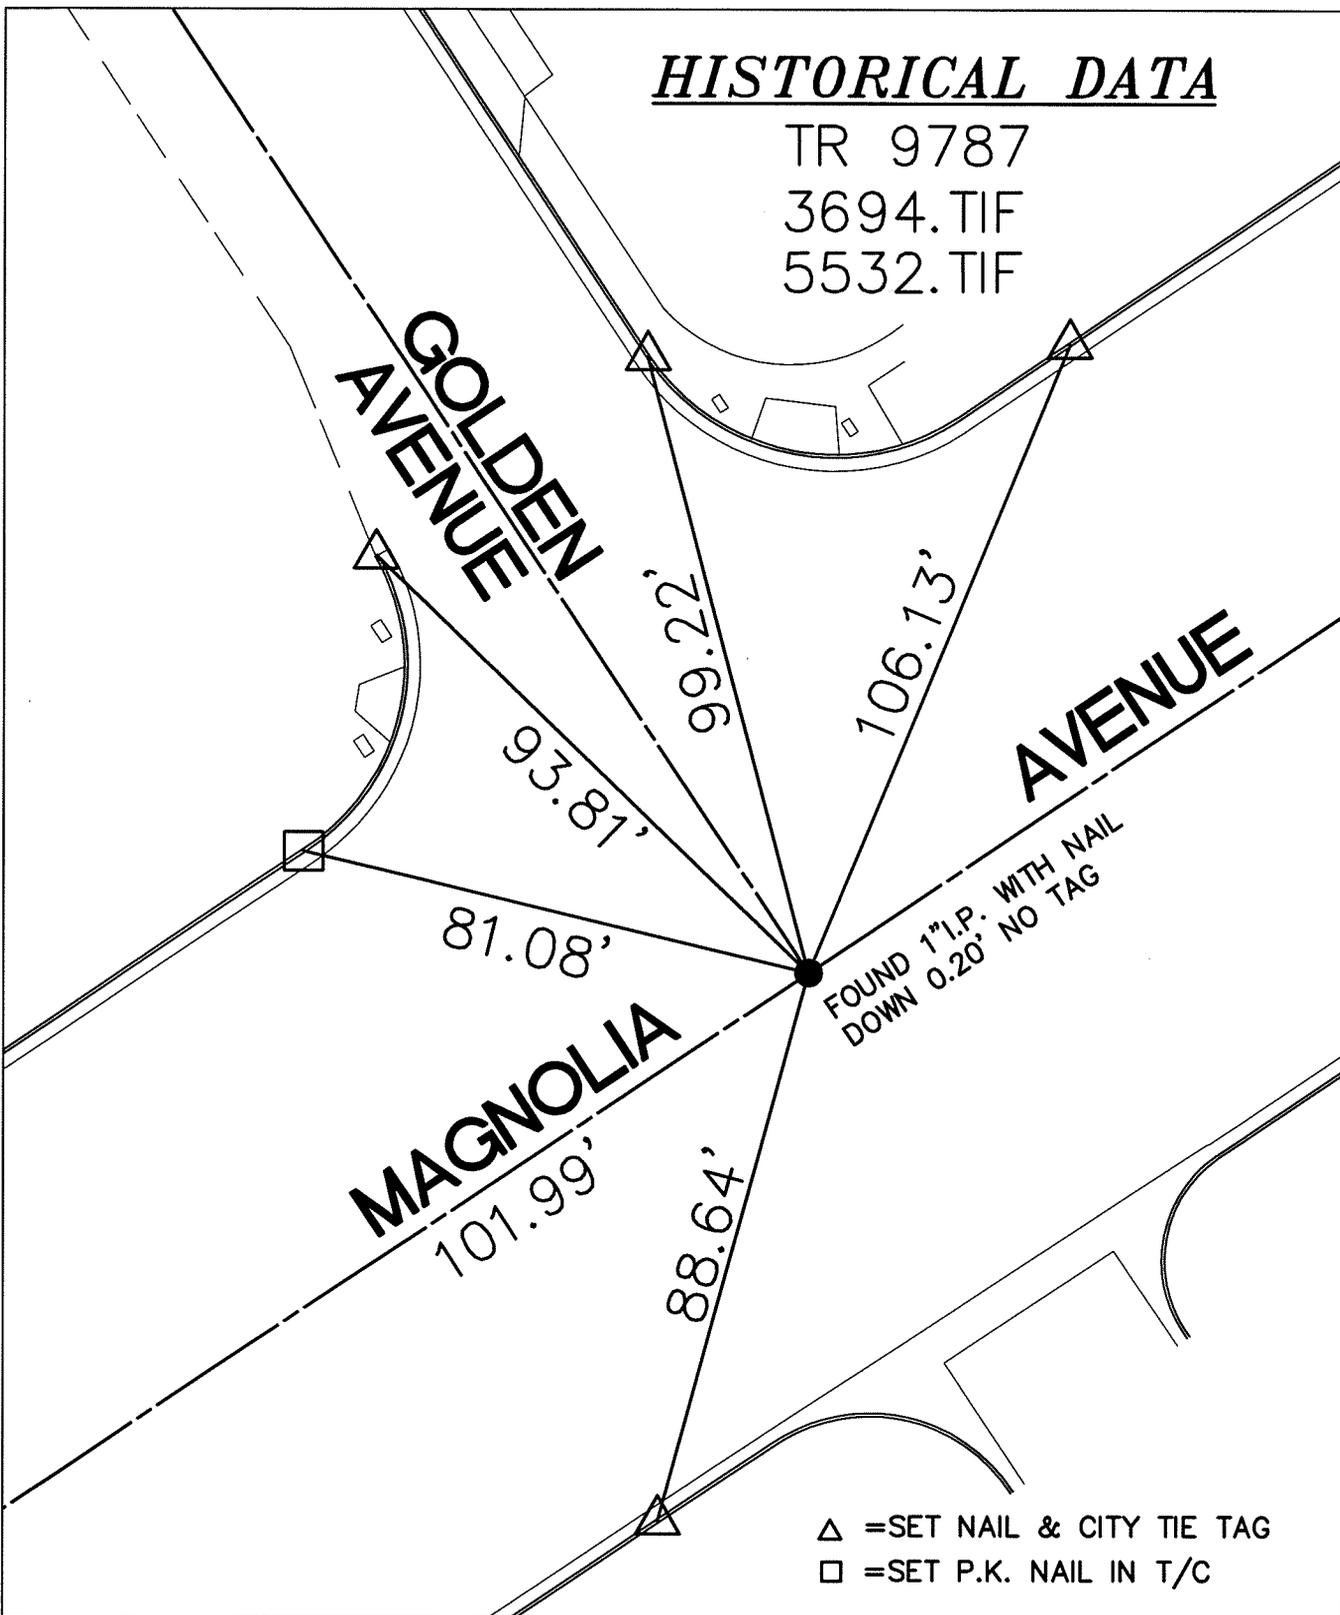

- △ =SET NAIL & CITY TIE TAG
- =SET P.K. NAIL IN T/C

SCALE: 1"=30'
DATE: 09/14/2010
DRAWN BY: B DURENTE
F.B.:SEE HISTORICAL DATA
SEC: T.3 S.,R.6 W

OFFICIAL TIE PLAT
CITY OF RIVERSIDE

THESE TIES ARE FOR THE PURPOSE OF PERPETUATING THE FOUND MONUMENTATION. NO CLAIM IS MADE AS THE RELATIONSHIP OF THE POINTS OR LINES SHOWN HEREON TO TRUE BOUNDARY LOCATIONS

SHEET 1 OF 1