


1377871F

STREET: AZALEA TERRACE ROAD

X-STREET: CLOVER CREEK ROAD

LEGEND :

- SET SPIKE AND WASHER STAMPED "L.S. 4693"
- SET LEAD & BRASS TACK ON TOP OF CURB
- INDICATES R<sub>L</sub> PROD W/ LEAD, TACK & TAG STAMPED "LS 4693" IN TOP OF CURB

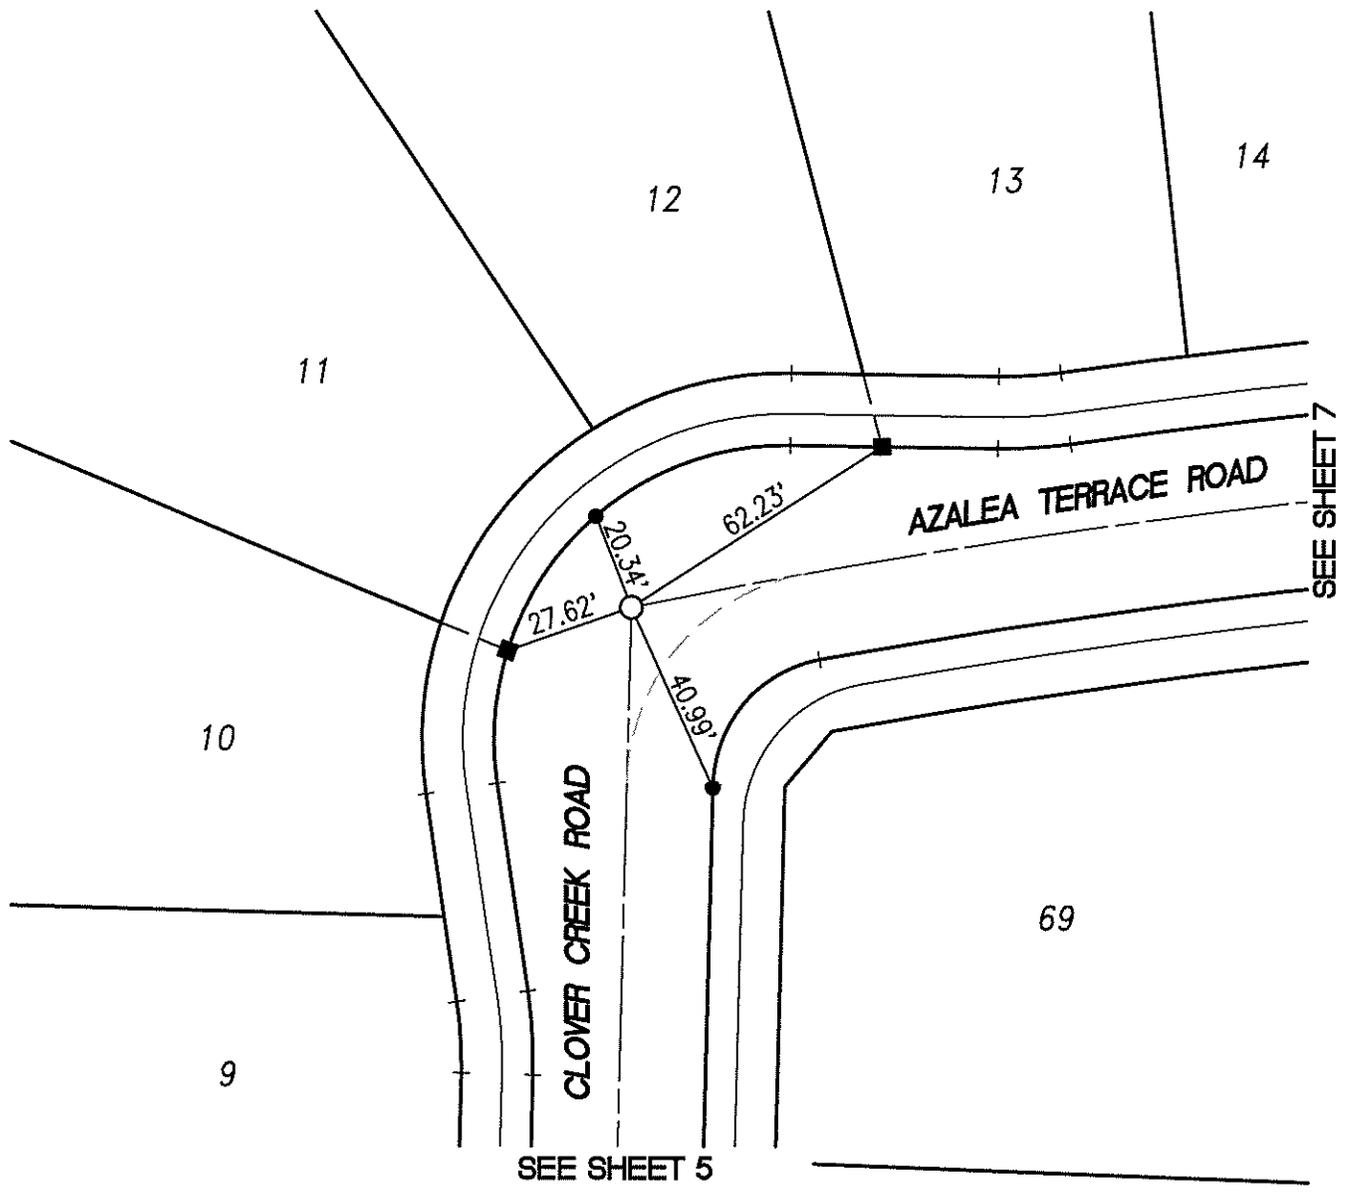

*Gary W. Dokich*  
**GARY W. DOKICH**  
 L.S. 4693 EXP. 9-30-11



SCALE: 1"=40'
DATE: 12/22/10
DRAWN BY: TC
MDS CONSULTING
F.B.:

**OFFICIAL TIE PLAT**  
 CITY OF RIVERSIDE

**TRACT 30717**

	SHEET 6 OF 16
	FILE NO.: