

SWING TIES


13847.71F

STREET: COLUMBIA AVENUE

OFFICIAL USE ONLY

X-STREET: IOWA AVENUE

REF: LL 11/62
CRFB 677/18-20

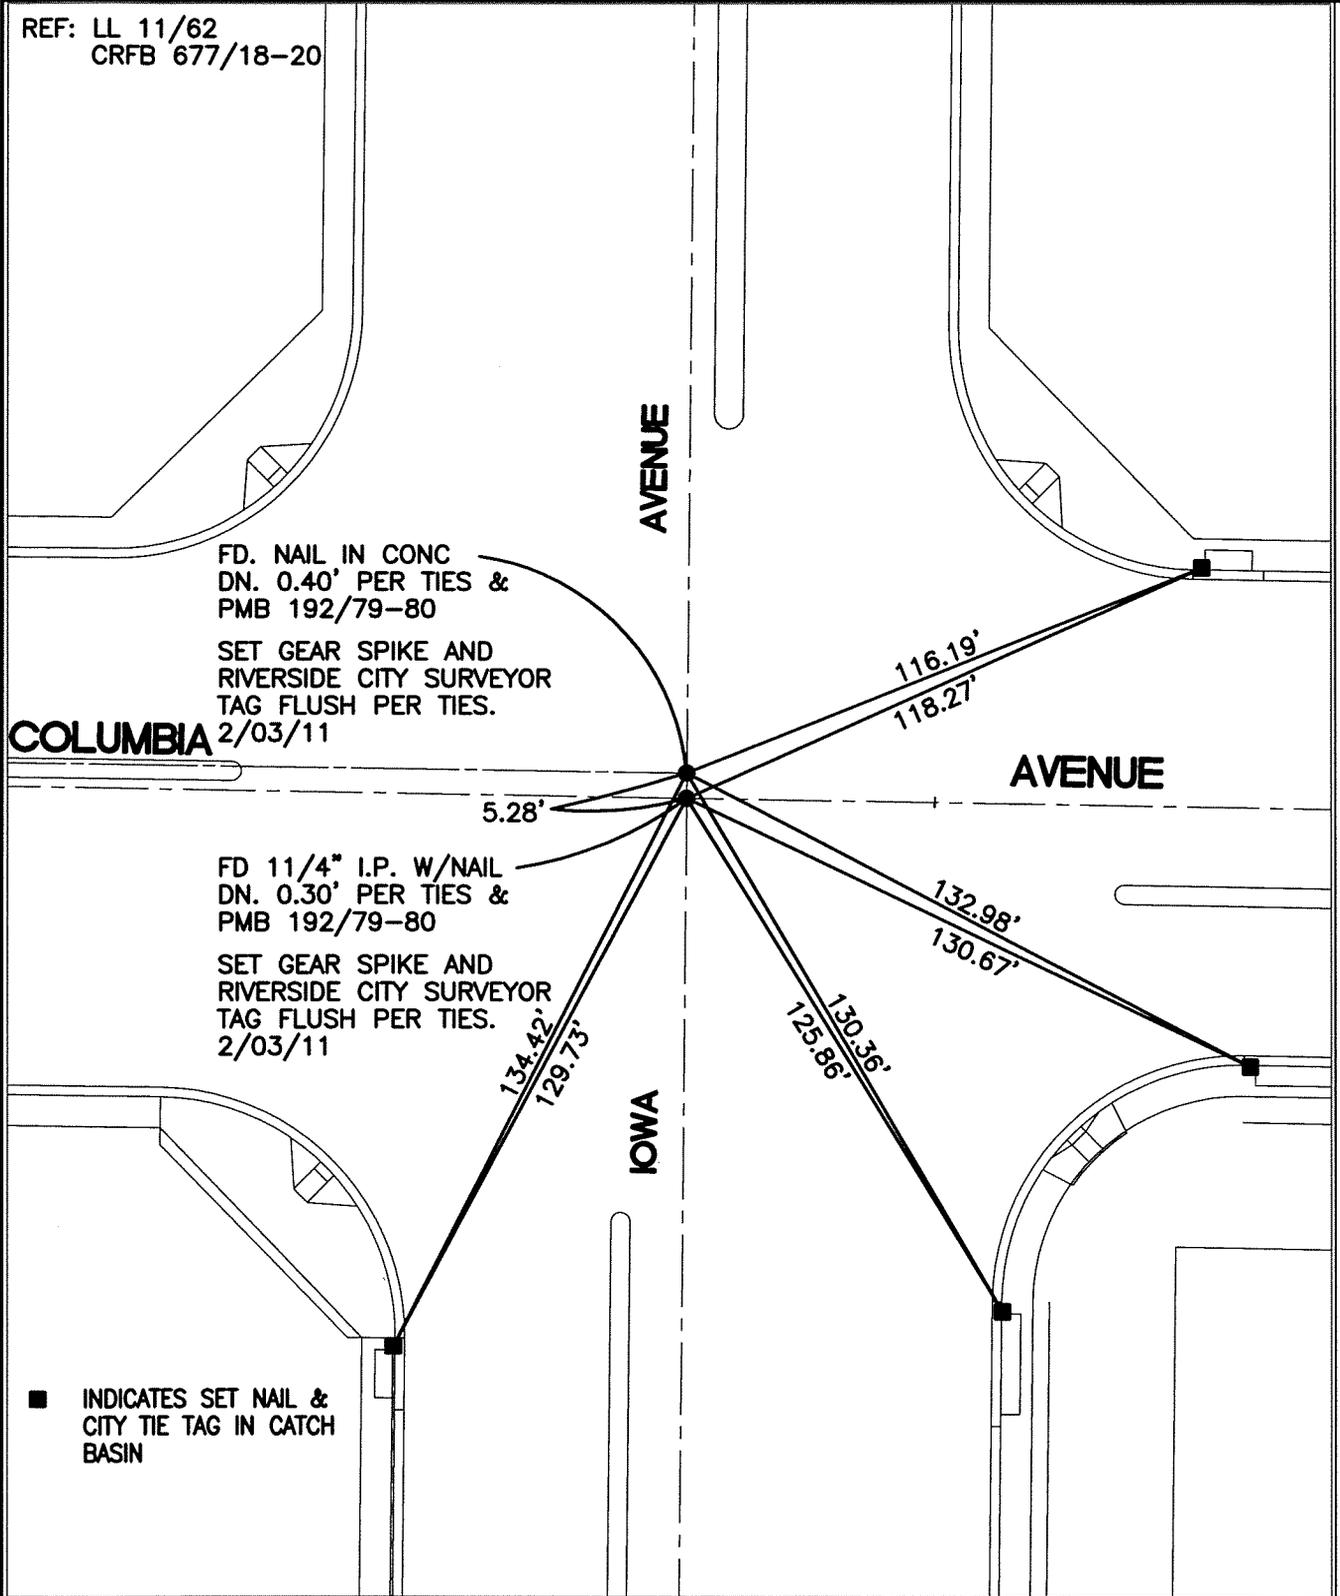

COLUMBIA

AVENUE

AVENUE

IOWA

FD. NAIL IN CONC
DN. 0.40' PER TIES &
PMB 192/79-80
SET GEAR SPIKE AND
RIVERSIDE CITY SURVEYOR
TAG FLUSH PER TIES.
2/03/11

FD 1 1/4" I.P. W/NAIL
DN. 0.30' PER TIES &
PMB 192/79-80
SET GEAR SPIKE AND
RIVERSIDE CITY SURVEYOR
TAG FLUSH PER TIES.
2/03/11

■ INDICATES SET NAIL &
CITY TIE TAG IN CATCH
BASIN

SCALE: 1"=40'
DATE: 2/3/11
DRAWN BY: CURT
F.B.:
SEC: 18 T2S.,R4W

OFFICIAL TIE PLAT CITY OF RIVERSIDE

THESE TIES ARE FOR THE PURPOSE OF PERPETUATING THE FOUND MONUMENTATION. NO CLAIM IS MADE AS THE RELATIONSHIP OF THE POINTS OR LINES SHOWN HEREON TO TRUE BOUNDARY LOCATIONS



SHEET 1 OF 1