


**CENTERLINE TIES FOR PARCEL MAP 31387**  
 HUNSAKER & ASSOCIATES, INC.  
 RORY S. WILLIAMS, L.S. 6654  
 DATE: AUGUST, 2010

**13852TIF**


**STREET: VALLEY SPRINGS PARKWAY**  
 OFFICIAL USE ONLY

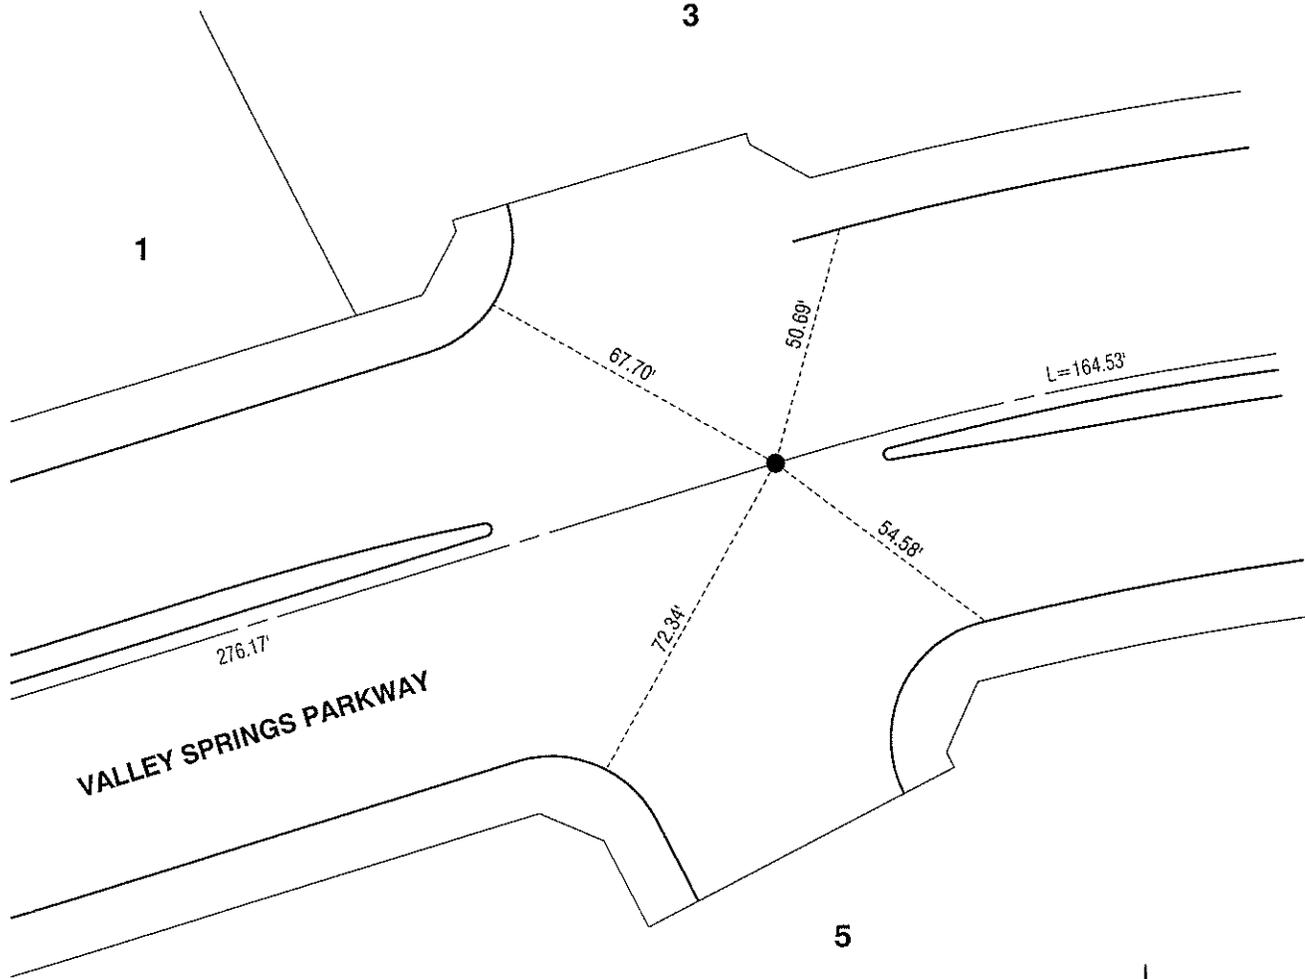

MONUMENT NOTES

- SET 8" SPIKE & WASHER STAMPED L.S. 6654.
- ⊙ SET 1" I.P. & TAG STAMPED L.S. 6654.

ALL TIE POINTS ARE LEAD, TACK & TAG STAMPED L.S. 6654 SET IN TOP OF CURB.

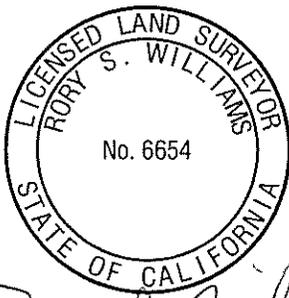

SCALE: 1" = 40'

*Rory S. Williams* 3/22/11

SCALE:
DATE:
DRAWN BY:
F.B.:
SEC: T. S., R. W

**OFFICIAL TIE PLAT**  
 CITY OF RIVERSIDE

THESE TIES ARE FOR THE PURPOSE OF PERPETUATING THE FOUND MONUMENTATION. NO CLAIM IS MADE AS THE RELATIONSHIP OF THE POINTS OR LINES SHOWN HEREON TO TRUE BOUNDARY LOCATIONS