


13861.TIF

STREET: MAPLEWOOD PLACE X-STREET: EC  
OFFICIAL USE ONLY

HISTORICAL DATA  
11040.TIF  
SWING TIES

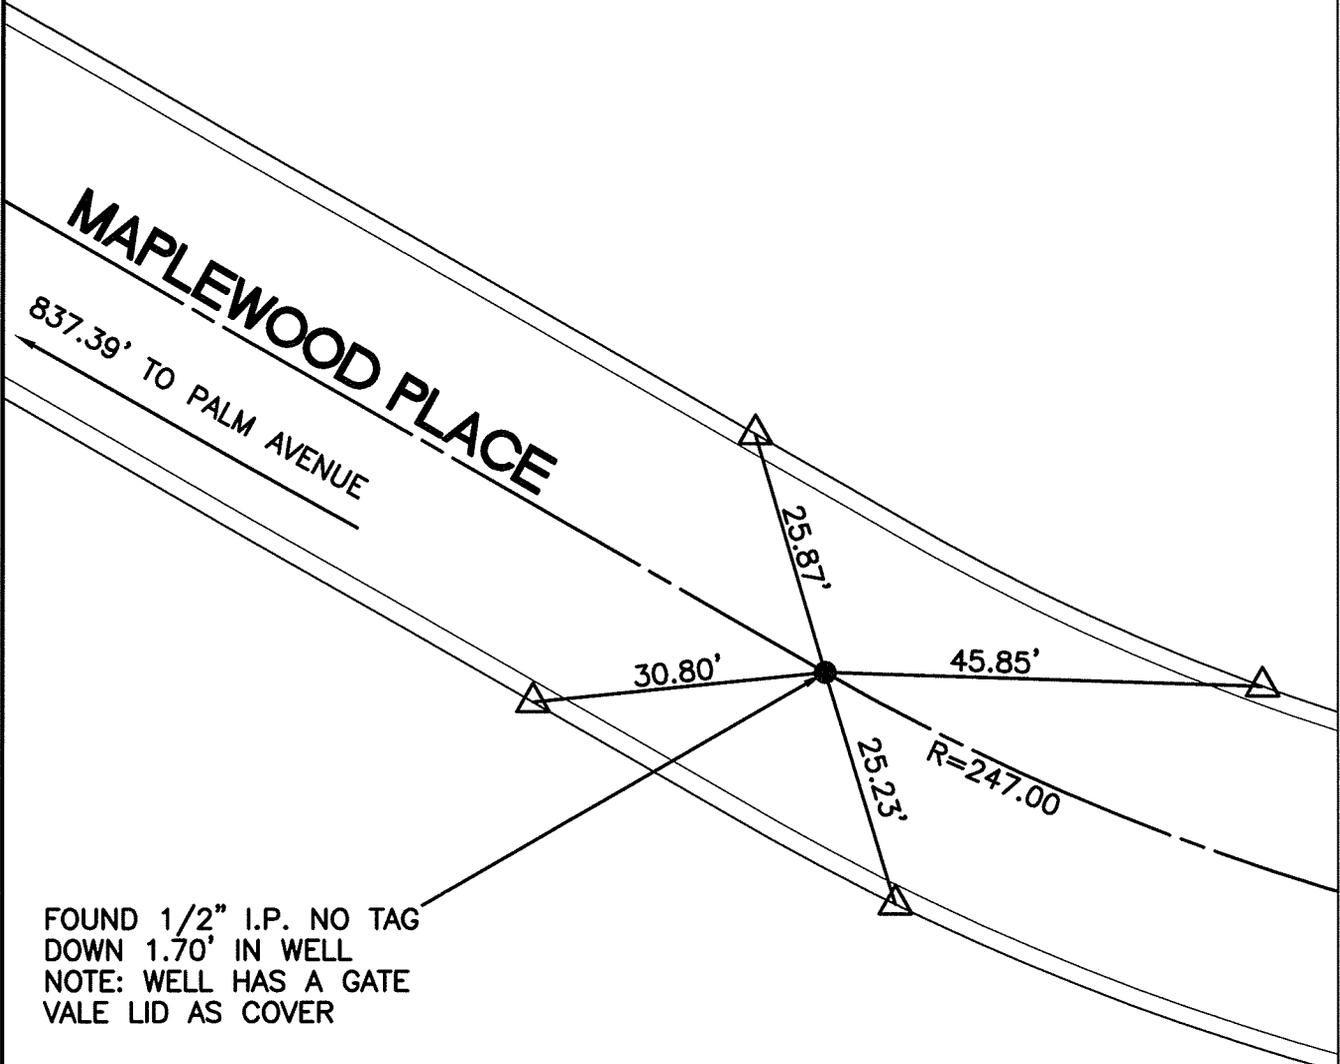


SET NAIL & CITY TIE TAG  
IN T.C. AT ALL TIE POINTS  
UNLESS NOTED OTHERWISE

SCALE: 1"=20'
DATE: 05/10/2011
DRAWN BY: B DURENTE
F.B.: SEE HISTORICAL DATA
SEC: 27 T.2 S.,R.5 W

### OFFICIAL TIE PLAT CITY OF RIVERSIDE

THESE TIES ARE FOR THE PURPOSE OF PERPETUATING THE FOUND MONUMENTATION. NO CLAIM IS MADE AS THE RELATIONSHIP OF THE POINTS OR LINES SHOWN HEREON TO TRUE BOUNDARY LOCATIONS

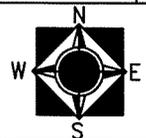

SHEET 1 OF 1