


13873.TIF

STREET: PALM AVENUE

OFFICIAL USE ONLY

X-STREET: BRENTWOOD AVENUE


HISTORICAL DATA
11053.TIF
834.TIF

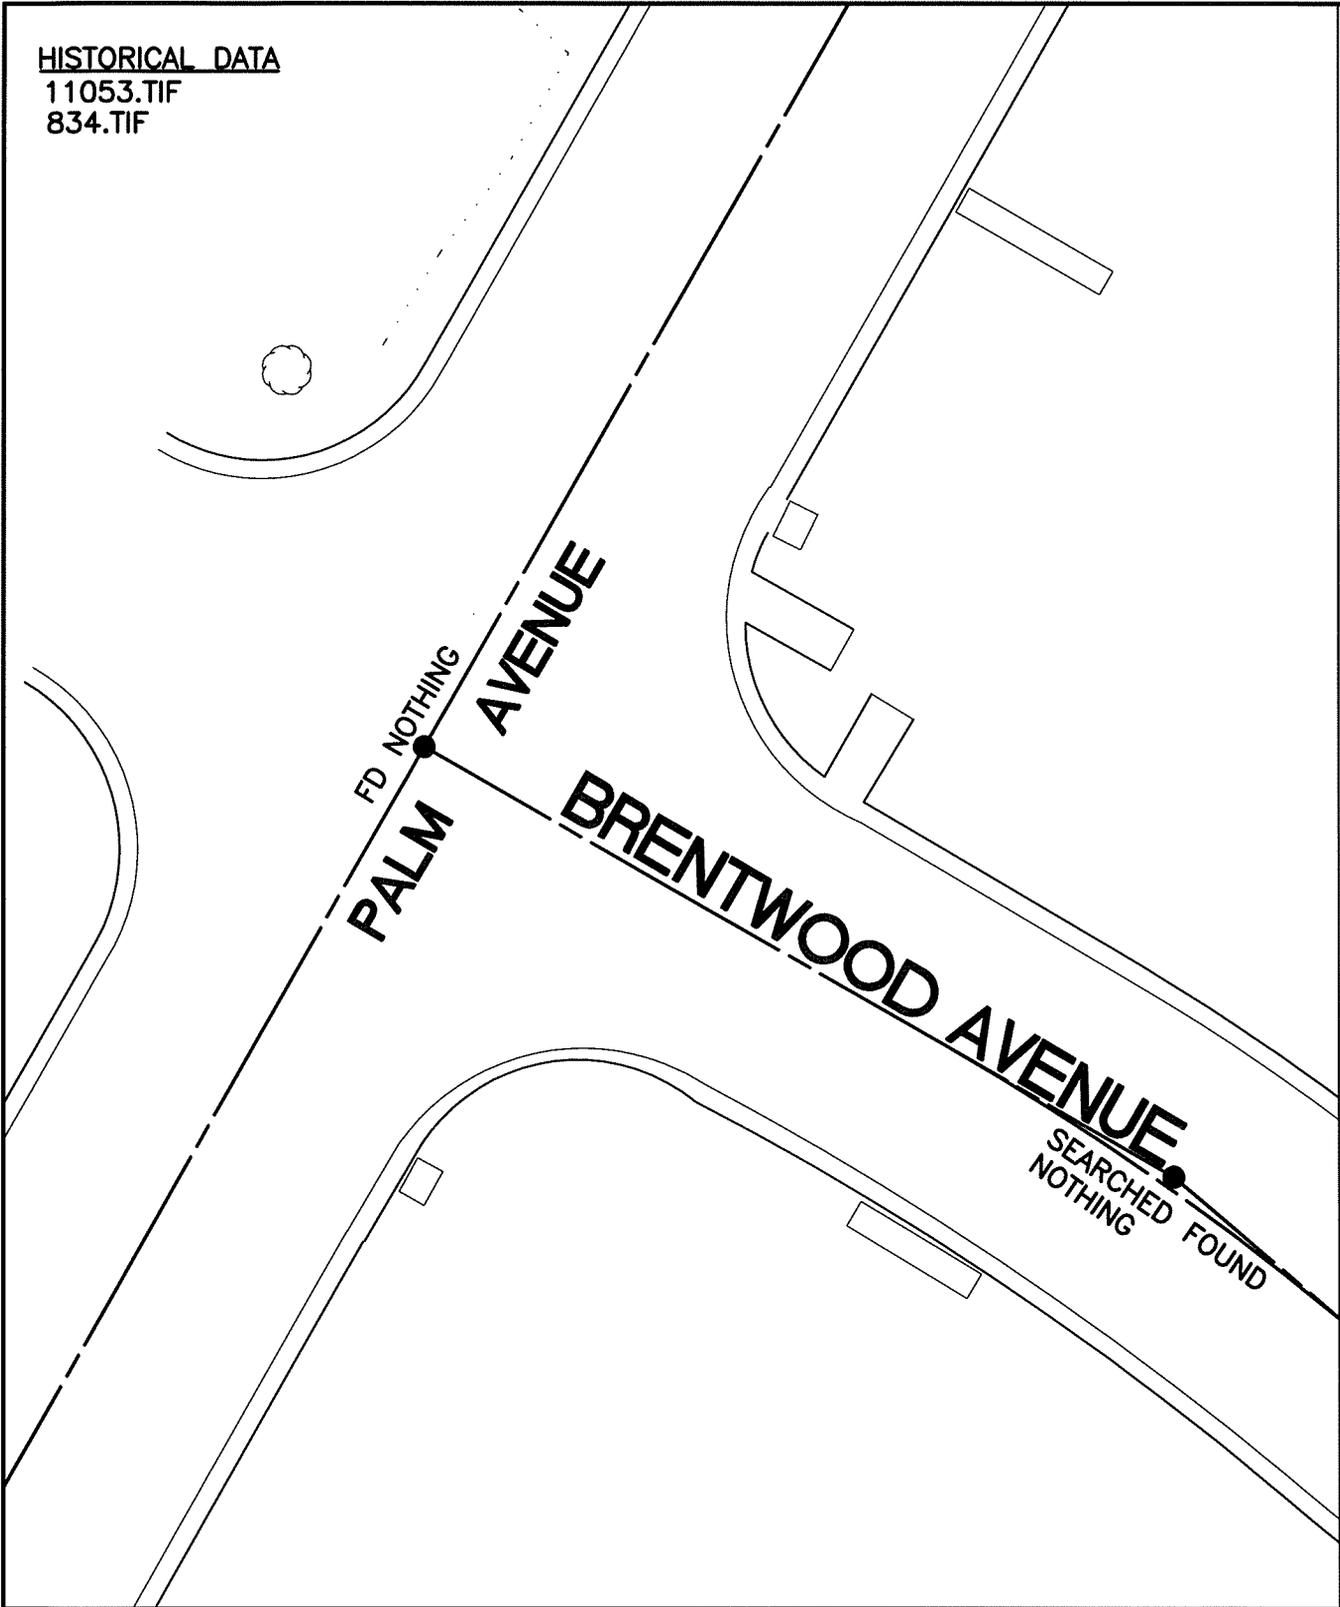

SCALE: 1"=20'
 DATE: 05/10/2011
 DRAWN BY: B DURENTE
 F.B.: SEE HISTORICAL DATA
 SEC 27 T.2 S.,R.5 W

OFFICIAL TIE PLAT
CITY OF RIVERSIDE

THESE TIES ARE FOR THE PURPOSE OF PERPETUATING THE FOUND MONUMENTATION. NO CLAIM IS MADE AS THE RELATIONSHIP OF THE POINTS OR LINES SHOWN HEREON TO TRUE BOUNDARY LOCATIONS

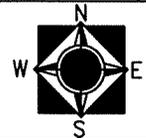

SHEET 1 OF 1