

13879.TIF

STREET: 14TH STREET

OFFICIAL USE ONLY

X-STREET: LANGSTON PLACE


**HISTORICAL DATA**

CRFB 977/64  
CRFB 949/53  
CRFB 949/47  
CRFB 671/44  
MB 11/9  
9331.TIF  
SWING TIES

**LANGSTON PLACE**

**14TH**

**STREET**

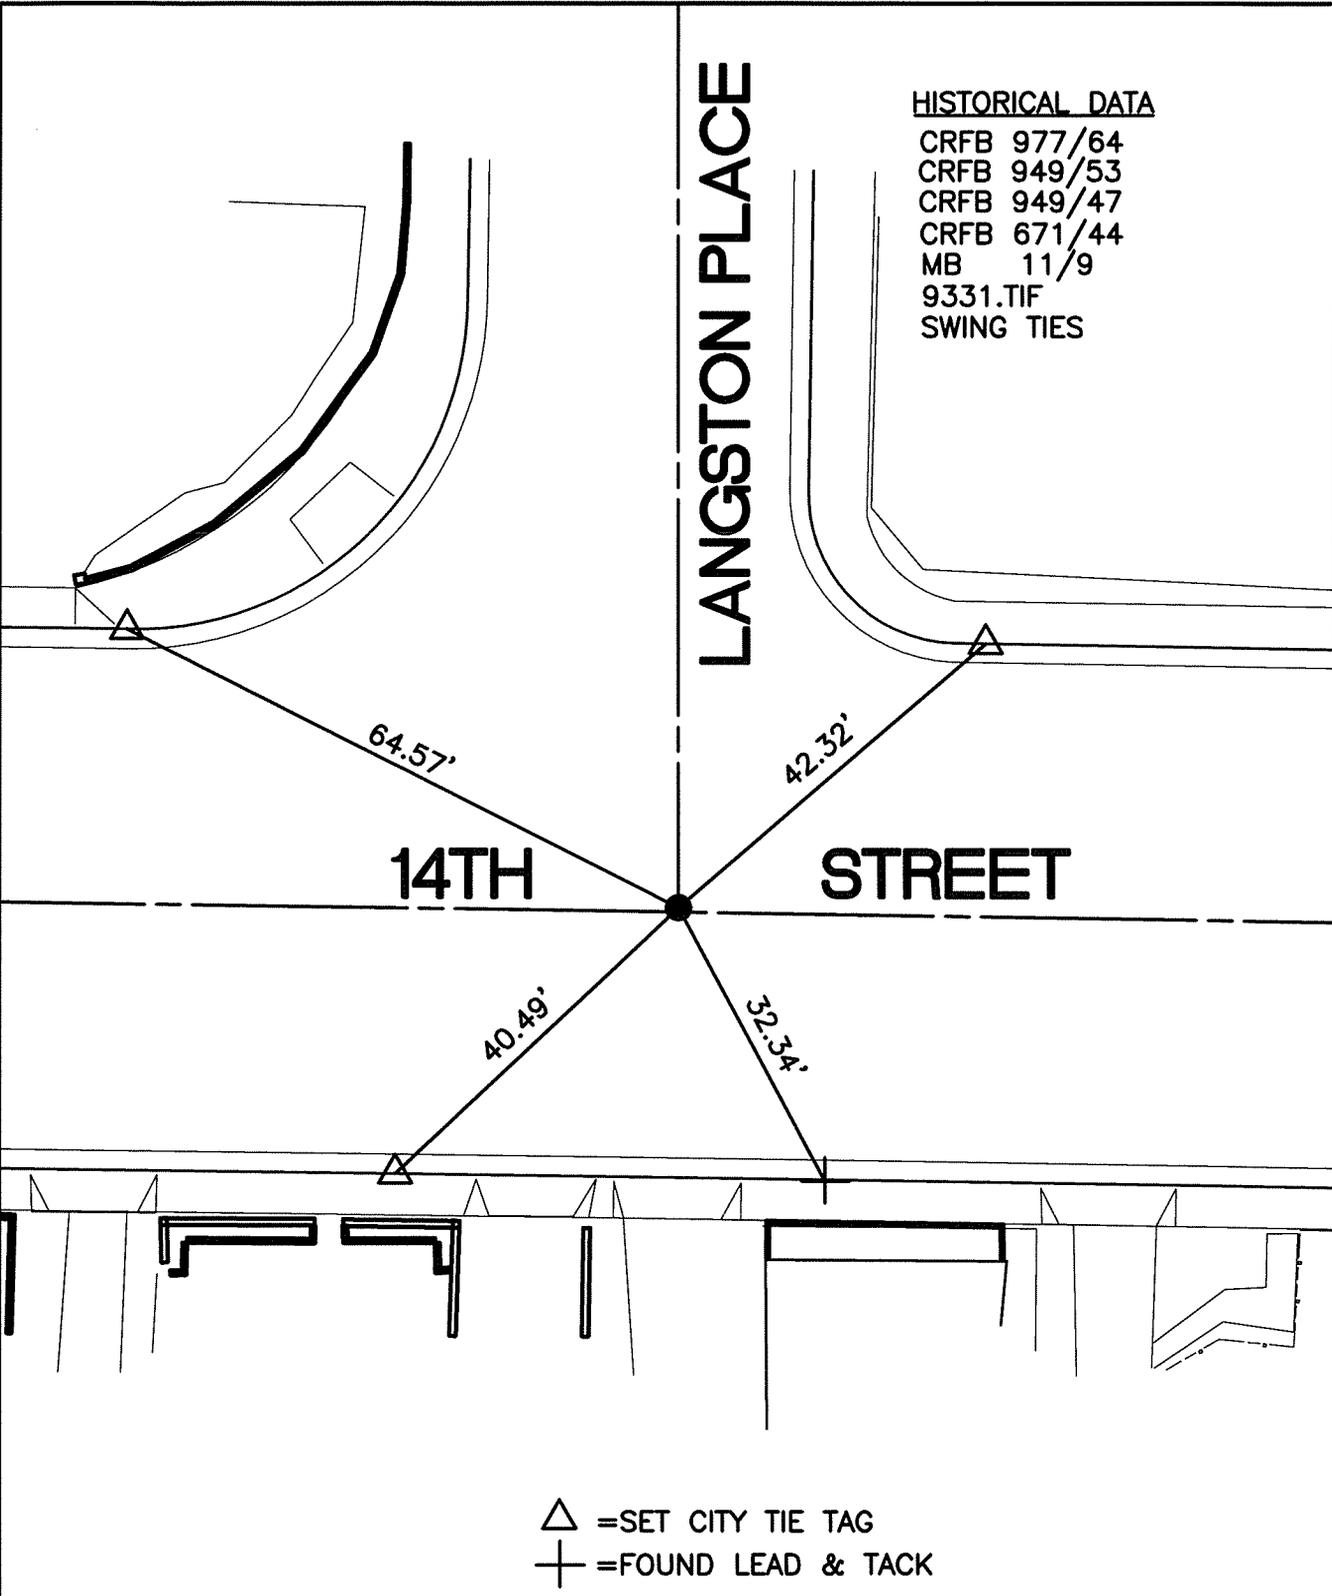

△ =SET CITY TIE TAG  
 + =FOUND LEAD & TACK

SCALE: 1"=20'
DATE: 05/12/2010
DRAWN BY: B DURENTE
F.B.: NOTED TOP RIGHT
SEC: T.2 S.5,R. W-25

**OFFICIAL TIE PLAT**  
**CITY OF RIVERSIDE**

THESE TIES ARE FOR THE PURPOSE OF PERPETUATING THE FOUND MONUMENTATION. NO CLAIM IS MADE AS THE RELATIONSHIP OF THE POINTS OR LINES SHOWN HEREON TO TRUE BOUNDARY LOCATIONS



SHEET 1 OF 1