


13889.TIF

HISTORICAL DATA  
CRFB 620/17  
1405.TIF

STREET: CLIFFSIDE DRIVE


OFFICIAL USE ONLY  
X-STREET: ELMWOOD COURT

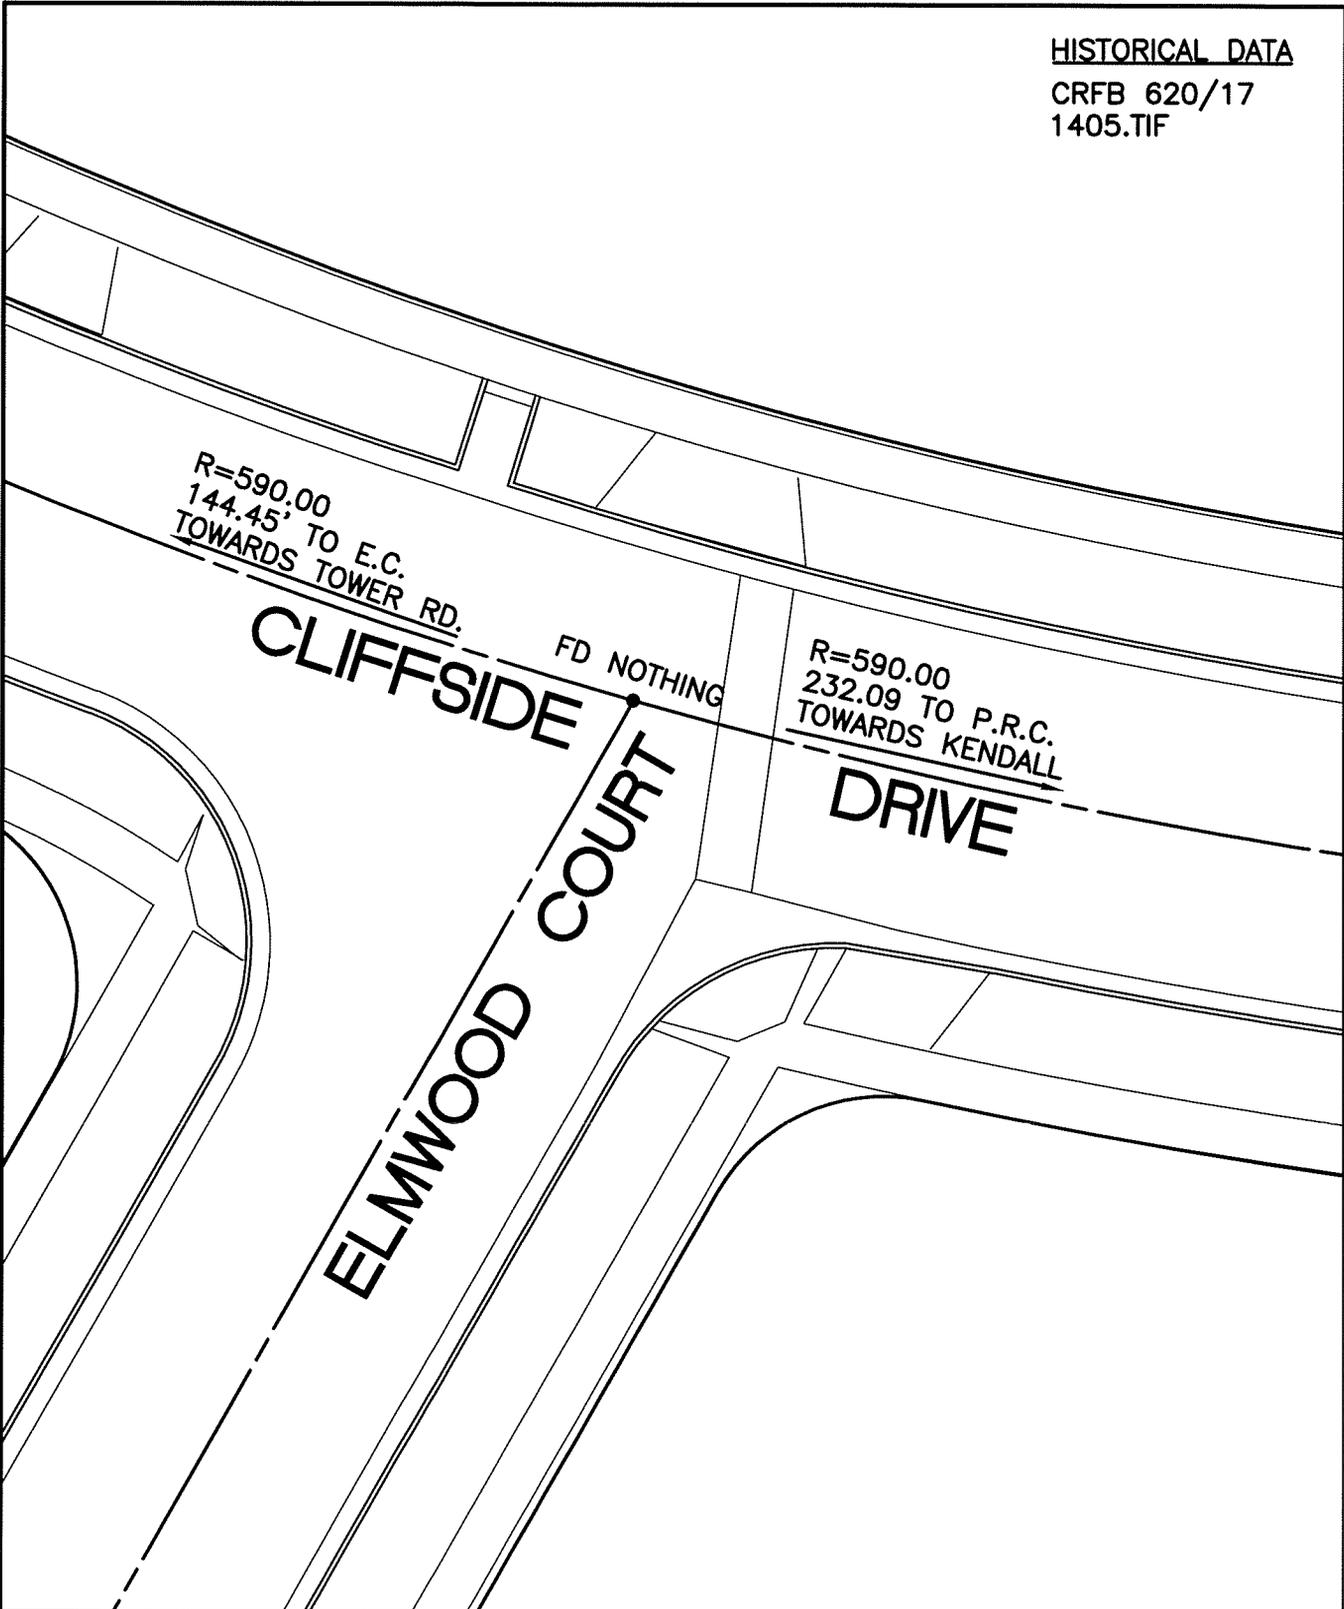

SCALE: 1"=20'  
 DATE: 02/09/2009  
 DRAWN BY: BDURENTE  
 F.B.: SEE HISTORICAL DATA  
 SEC: 27 T.2 S., R.5 W

**OFFICIAL TIE PLAT**  
 CITY OF RIVERSIDE

THESE TIES ARE FOR THE PURPOSE OF PERPETUATING THE FOUND MONUMENTATION. NO CLAIM IS MADE AS THE RELATIONSHIP OF THE POINTS OR LINES SHOWN HEREON TO TRUE BOUNDARY LOCATIONS

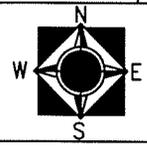

SHEET 1 OF 1