


13893.TIF

STREET: KENDALL STREET

OFFICIAL USE ONLY

X-STREET: E.C. & P.R.C.

HISTORICAL DATA
NO PREVIOUS DATA

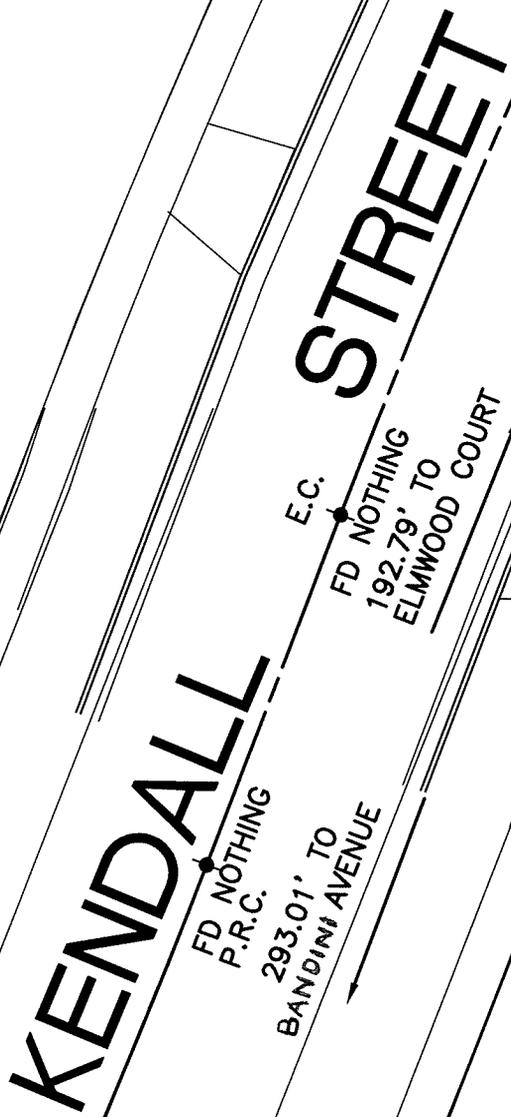

SCALE: 1"=20'

DATE: 02/09/2009


DRAWN BY: BDURENTE

F.B.: SEE HISTORICAL DATA

SEC: 27 T.2 S., R.5 W

OFFICIAL TIE PLAT
CITY OF RIVERSIDE

THESE TIES ARE FOR THE PURPOSE OF PERPETUATING THE FOUND MONUMENTATION. NO CLAIM IS MADE AS THE RELATIONSHIP OF THE POINTS OR LINES SHOWN HEREON TO TRUE BOUNDARY LOCATIONS

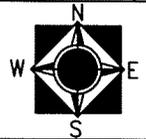

SHEET 1 OF 1