


13898.TIF

STREET: ELMWOOD COURT

OFFICIAL USE ONLY

X-STREET: KENDALL PARK

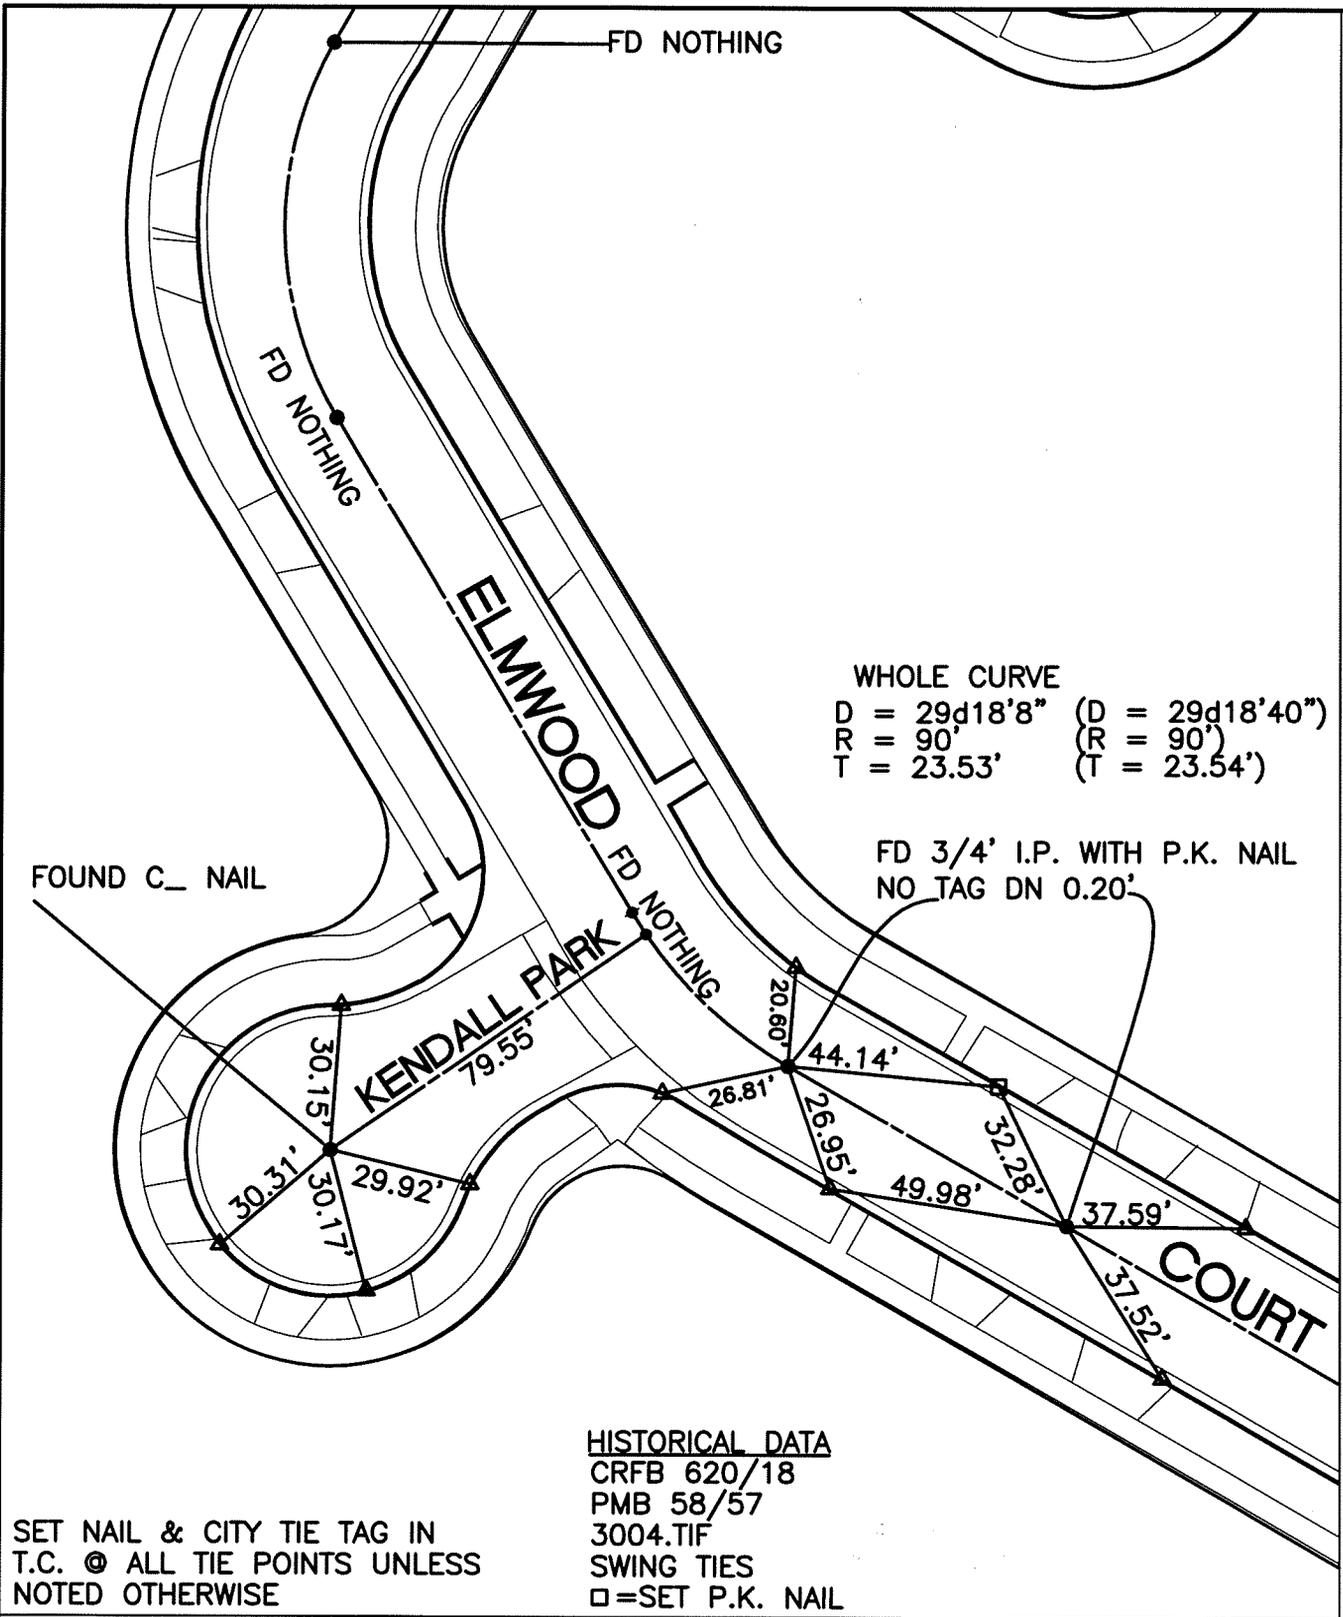

SET NAIL & CITY TIE TAG IN  
 T.C. © ALL TIE POINTS UNLESS  
 NOTED OTHERWISE

HISTORICAL DATA  
 CRFB 620/18  
 PMB 58/57  
 3004.TIF  
 SWING TIES  
 □ = SET P.K. NAIL

SCALE: 1"=40'
DATE: 02/09/2009
DRAWN BY: BDURENTE
F.B.: SEE HISTORICAL DATA
SEC: 27 T.2 S., R.5 W

**OFFICIAL TIE PLAT**  
 CITY OF RIVERSIDE

THESE TIES ARE FOR THE PURPOSE OF PERPETUATING THE FOUND MONUMENTATION. NO CLAIM IS MADE AS THE RELATIONSHIP OF THE POINTS OR LINES SHOWN HEREON TO TRUE BOUNDARY LOCATIONS

SHEET 1 OF 1