

Street:

CYPRESS AVENUE

X-Street:

CHAPEL STREET

OFFICIAL USE ONLY


SWING TIES

CHAPEL

STREET

CYPRESS

AVENUE

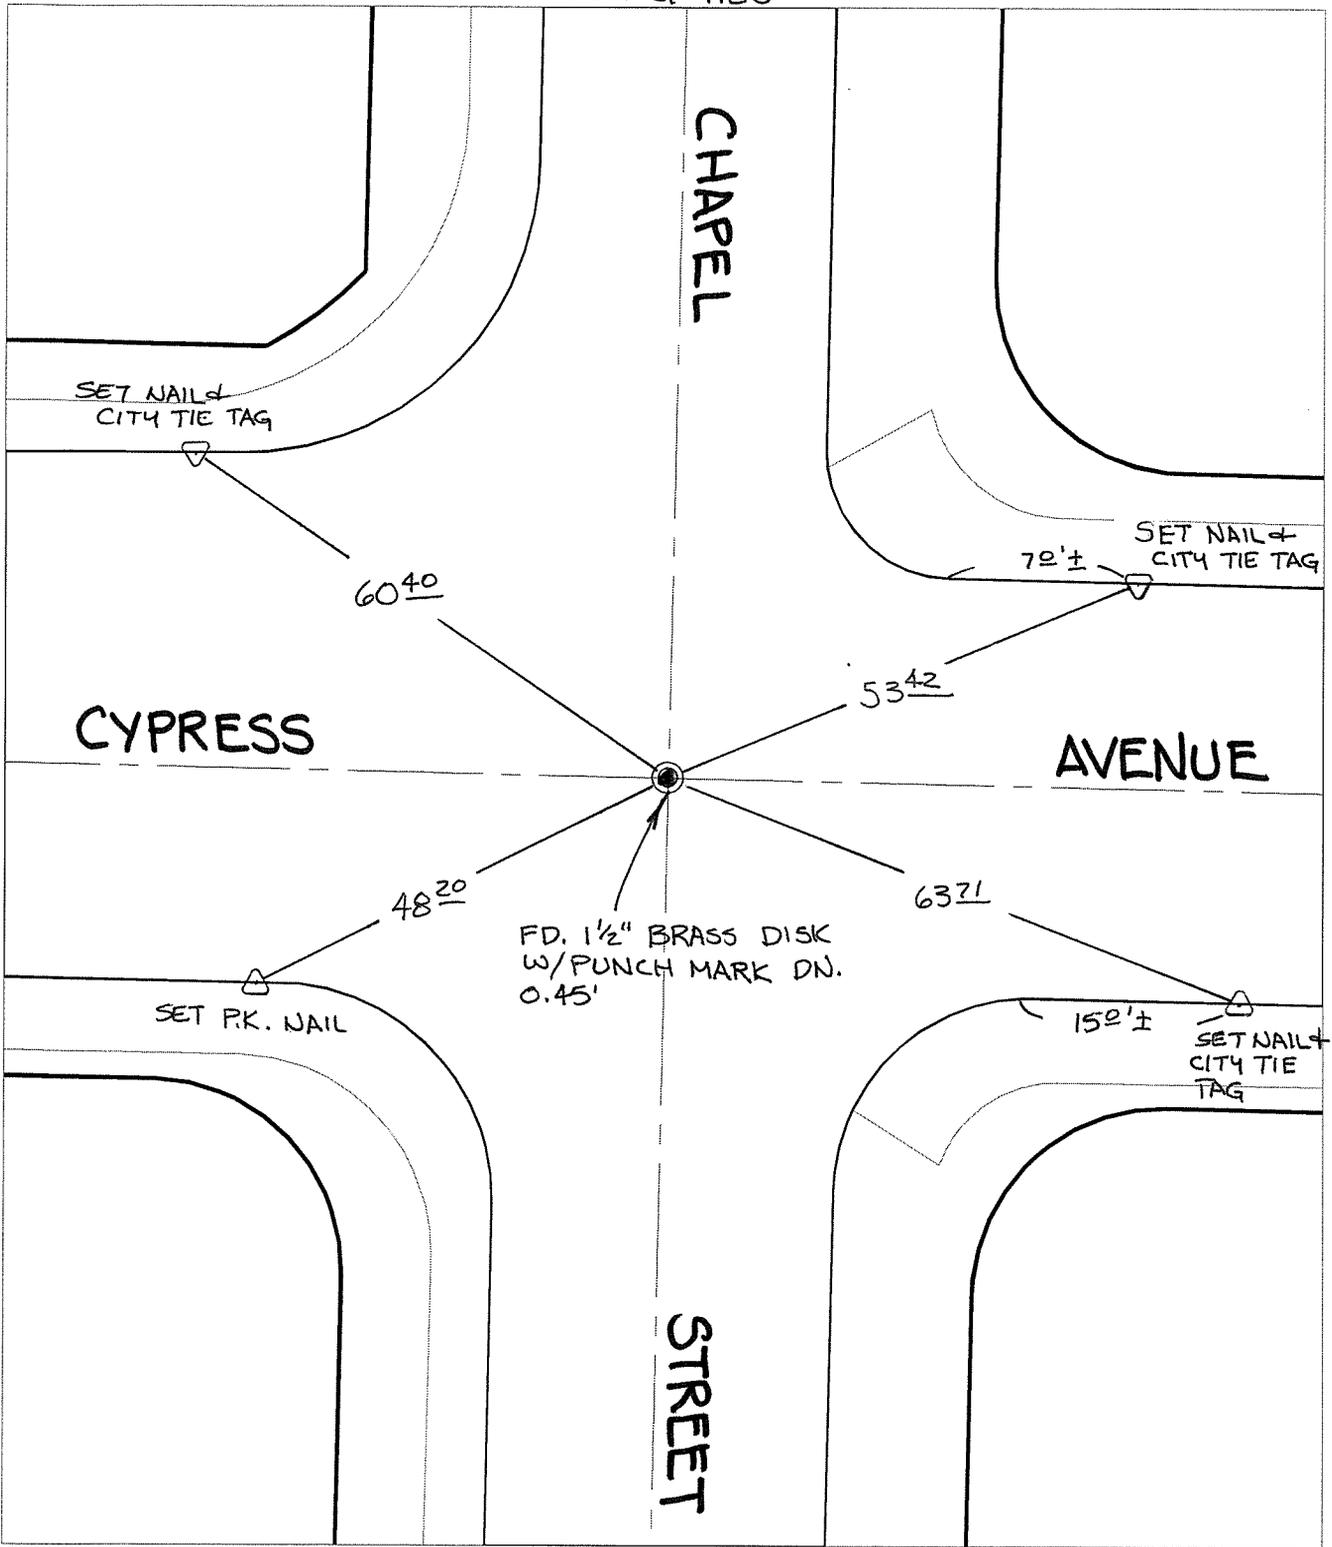

- ✕ FD. Ramset Nail on T/C
- FD. "C" Nail on T/C

- FD. LD. & TK. on T/C
- Set LD. & TK. on T/C

P.K. and City Engineer tag to be set @ surface after street construction is complete. (If possible)

Scale: 1" = 20'  
 Date: 06/18/09  
 Drawn by: pw  
 F.B.:  
 TR-Sec: T3SR6W-2

**OFFICIAL TIE PLAT**  
**CITY OF RIVERSIDE**

*These ties are for the purpose of perpetuating the found monumentation. No claim is made as to the relationship of the points or lines shown hereon to true boundary locations.*

