


# SWING TIES

13903.TIF

STREET: VAN BUREN BLVD

X-STREET: ANDREW STREET - VACATED  
OFFICIAL USE ONLY

REF: CRFB 940/66

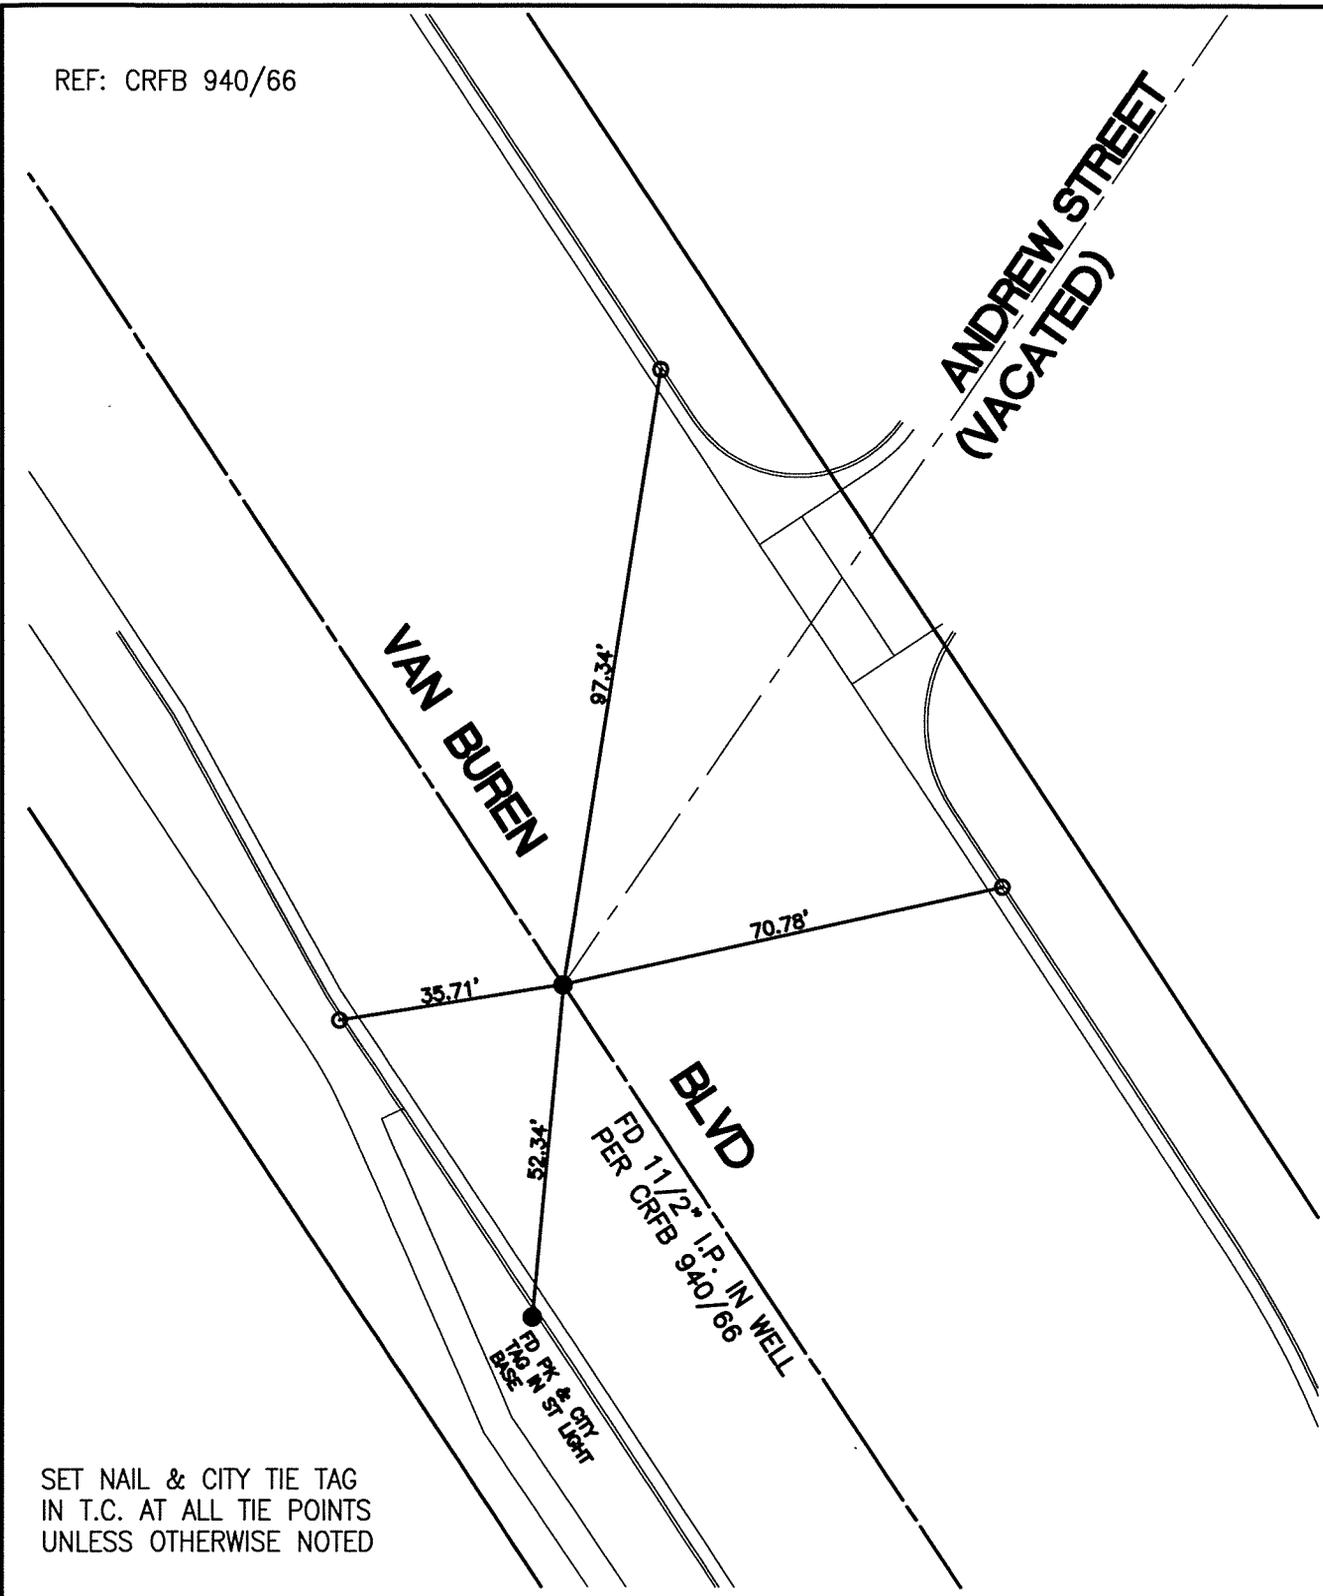


SET NAIL & CITY TIE TAG  
IN T.C. AT ALL TIE POINTS  
UNLESS OTHERWISE NOTED

SCALE: 1"=30'  
DATE: 7/02/12  
DRAWN BY: CURT  
F.B.:  
SEC: 7, T.3S., R.5W

## OFFICIAL TIE PLAT CITY OF RIVERSIDE

THESE TIES ARE FOR THE PURPOSE OF PERPETUATING THE FOUND  
MONUMENTATION. NO CLAIM IS MADE AS THE RELATIONSHIP OF THE  
POINTS OR LINES SHOWN HEREON TO TRUE BOUNDARY LOCATIONS

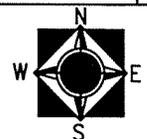

SHEET 1 OF 1