

SWING TIES


REF: AA WEBB TIE SHEET
FOR TRACT 3039
CITY TIE 717.TIF

14006.TIF

STREET: BOLIVAR STREET

OFFICIAL USE ONLY

X-STREET: BLEEKER COURT

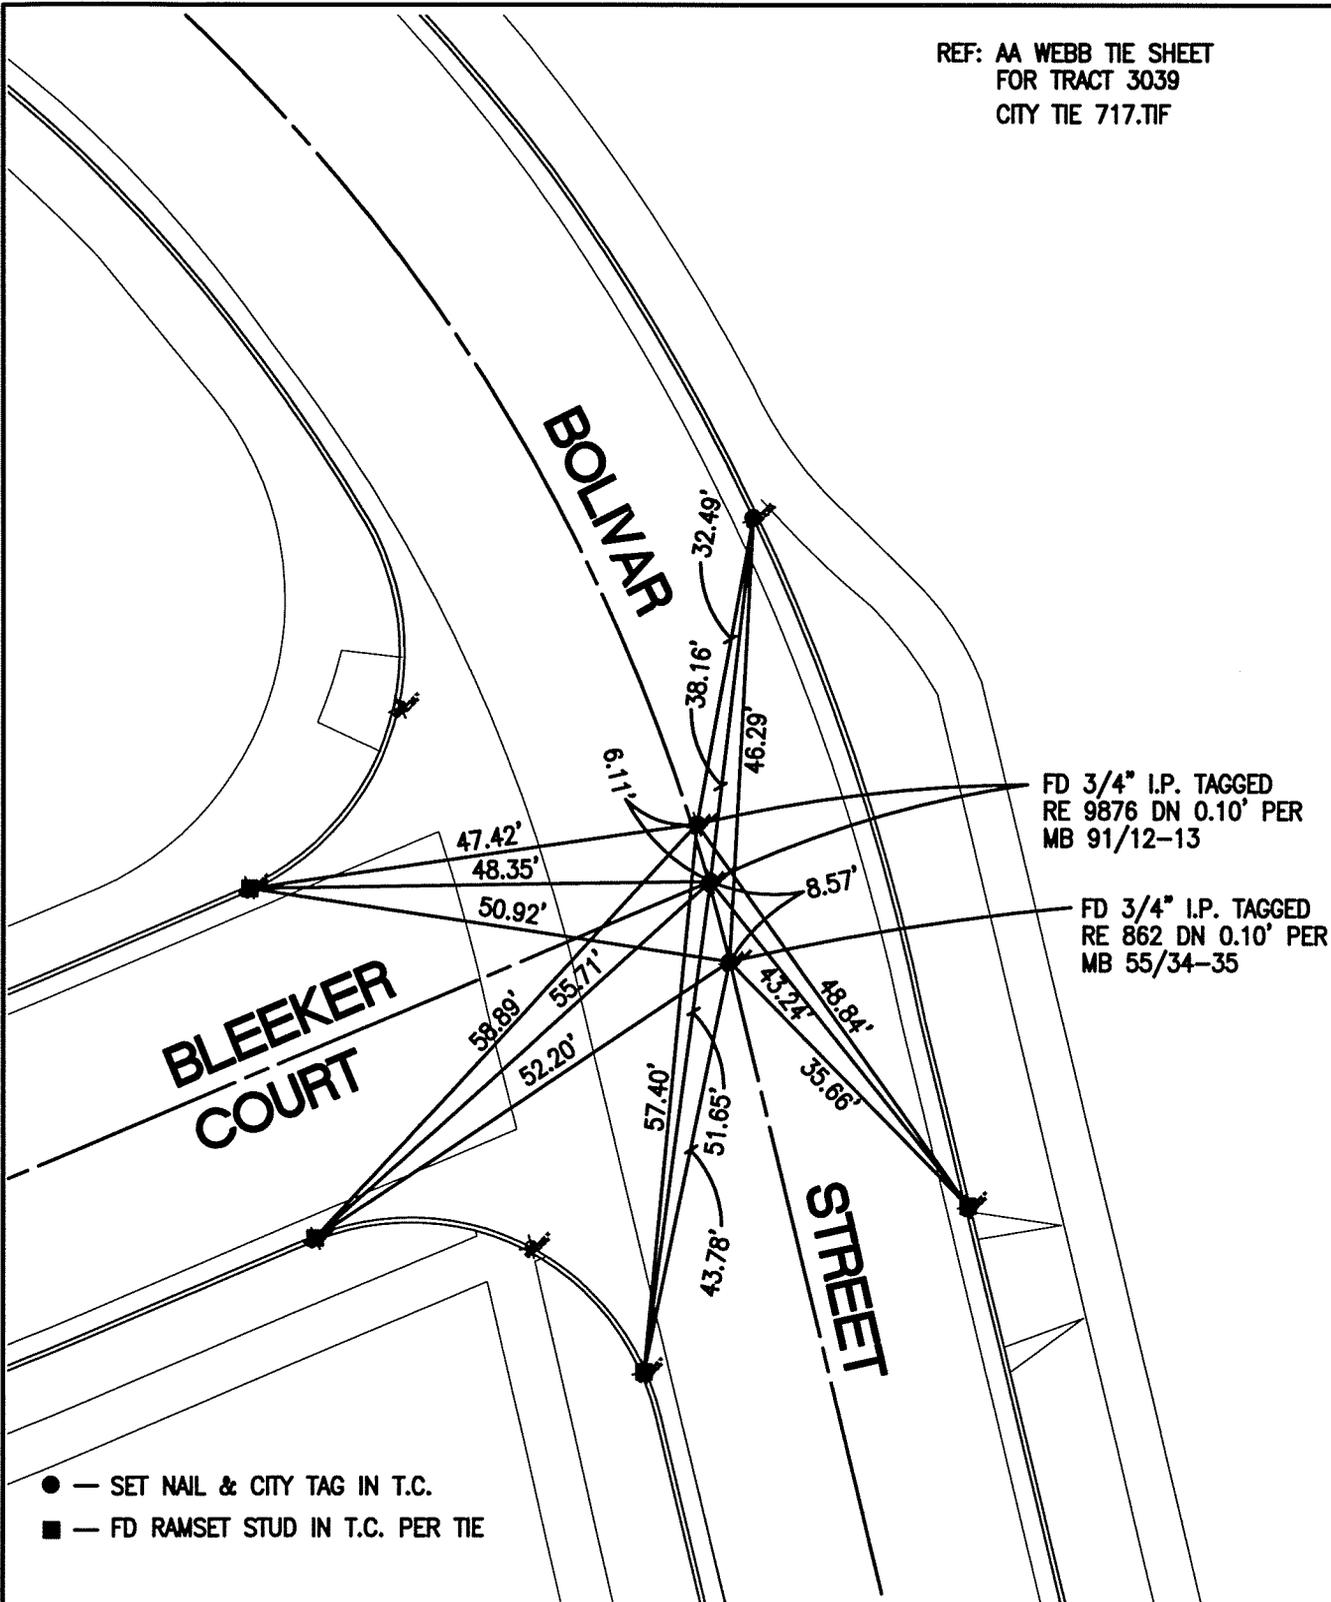

- — SET NAIL & CITY TAG IN T.C.
- — FD RAMSET STUD IN T.C. PER TIE

SCALE: 1"=20'

DATE: 8/16/12

DRAWN BY: CURT

F.B.:

SEC: 3 T.3S.,R.6W

OFFICIAL TIE PLAT CITY OF RIVERSIDE

THESE TIES ARE FOR THE PURPOSE OF PERPETUATING THE FOUND MONUMENTATION. NO CLAIM IS MADE AS THE RELATIONSHIP OF THE POINTS OR LINES SHOWN HEREON TO TRUE BOUNDARY LOCATIONS



SHEET 1 OF 1