


14032.TIF

Street: CALIFORNIA AVENUE X-Street: ROYCE STREET  
OFFICIAL USE ONLY

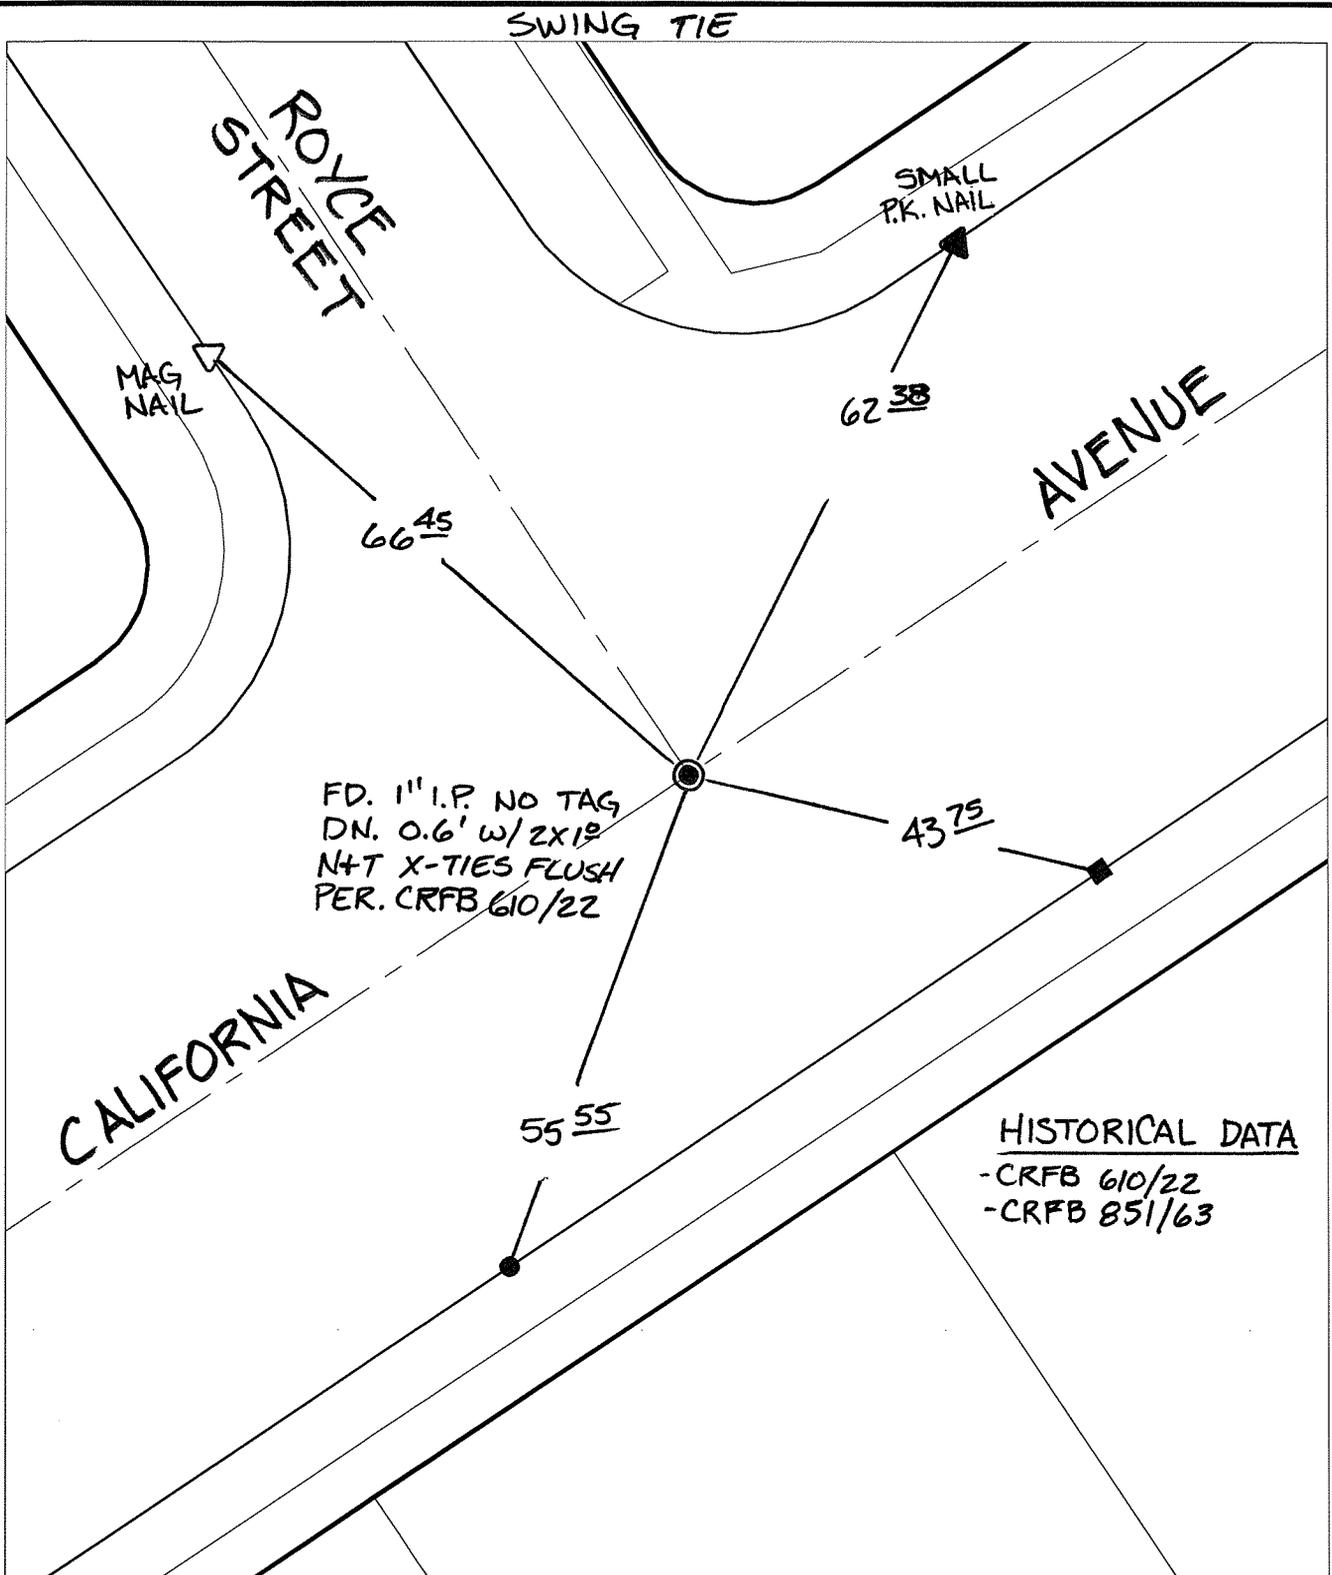

FD. 1" I.P. NO TAG  
 DN. 0.6' w/ 2X12  
 N+T X-TIES FLUSH  
 PER. CRFB 610/22

HISTORICAL DATA  
 -CRFB 610/22  
 -CRFB 851/63

- ✕ FD. Ramset Nail on T/C    ● FD. LD. & TK. on T/C    P.K. and City Engineer tag to be set @ surface after street construction is complete. (If possible)
- FD. "C" Nail on T/C    ○ Set LD. & TK. on T/C

Scale: 1" = 20'  
 Date: 05/10/12  
 Drawn by: pw  
 F.B.:  
 TR-Sec: T3SR5W-6

**OFFICIAL TIE PLAT**  
 CITY OF RIVERSIDE

*These ties are for the purpose of perpetuating the found monumentation. No claim is made as to the relationship of the points or lines shown hereon to true boundary locations.*



Sheet 1 of 1  
 Cadme MB: 66-2