


14088.TIF

Street: CANYON HILL DR BE & EC X-Street: NE OF RANCH VIEW RD
OFFICIAL USE ONLY

TRANSIT + SWING TIES

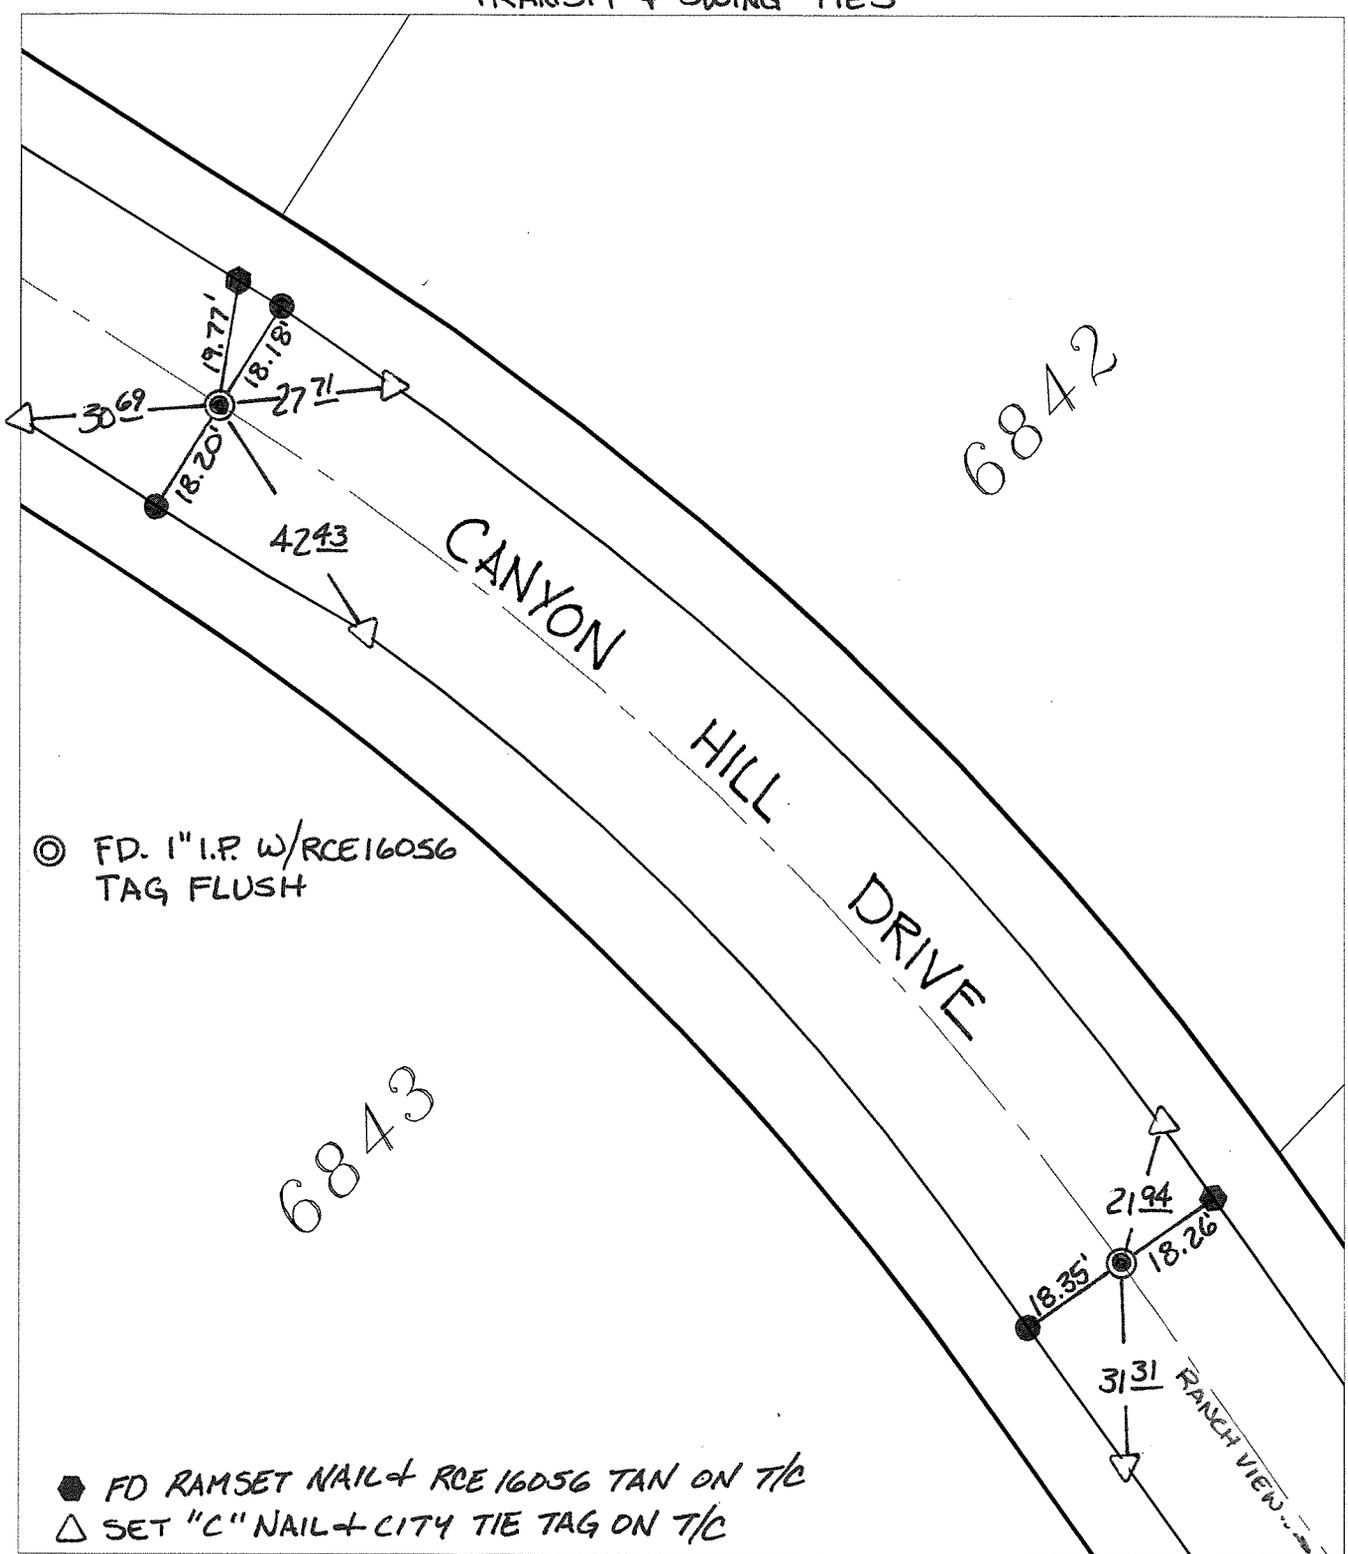

◎ FD. 1" I.P. W/RCE16056 TAG FLUSH

● FD RAMSET NAIL + RCE 16056 TAN ON T/C
△ SET "C" NAIL + CITY TIE TAG ON T/C

× FD. Ramset Nail on T/C ● FD. LD. & TK. on T/C
■ FD. "C" Nail on T/C ○ Set LD. & TK. on T/C

P.K. and City Engineer tag to be set @ surface after street construction is complete. (If possible)

Scale: 1" = 30'
Date: 01/23/12
Drawn by: pw
F.B.:
TR-Sec: T3SR5W-12

OFFICIAL TIE PLAT

CITY OF RIVERSIDE

These ties are for the purpose of perpetuating the found monumentation. No claim is made as to the relationship of the points or lines shown hereon to true boundary locations.



Sheet 1 of 1
Cadme MB: 70-4