


14105.T1E

STREET: LURIN AVENUE

OFFICIAL USE ONLY X-STREET: FRIAR ROAD

FRIAR ROAD

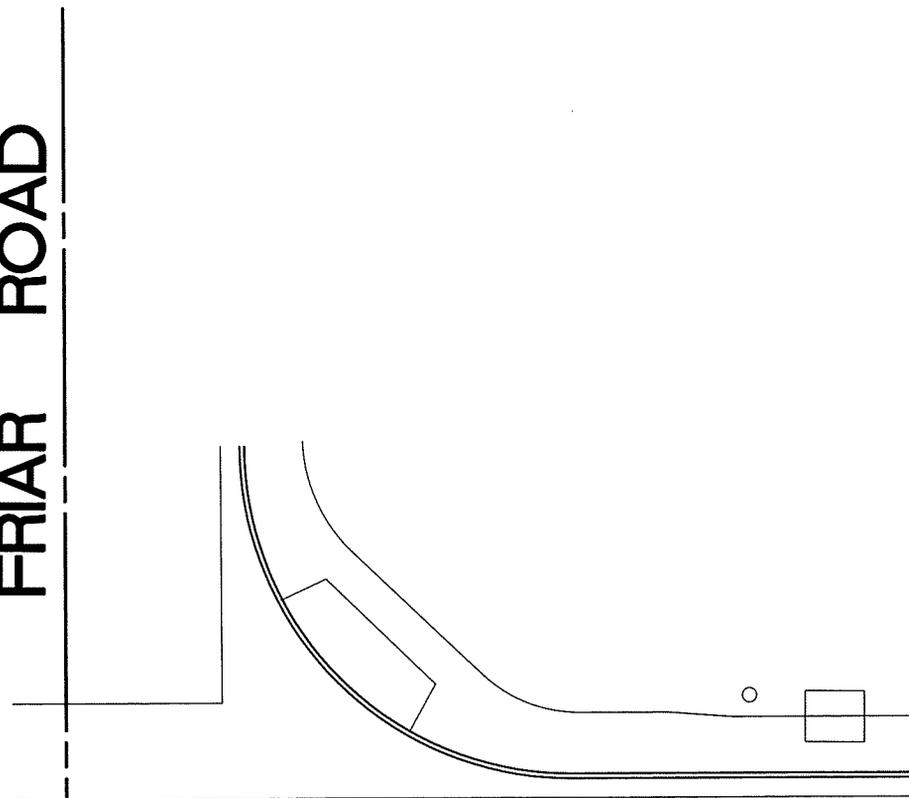


FOUND 1" I.P. LS 5491
FLUSH

LURIN AVENUE

| |
|---------------------------|
| SCALE: 1"=20' |
| DATE: 10.25.2012 |
| DRAWN BY: B DURENTE |
| F.B.: SEE HISTORICAL DATA |
| SEC: T.3 S., R.4 W |

OFFICIAL TIE PLAT
CITY OF RIVERSIDE

THESE TIES ARE FOR THE PURPOSE OF PERPETUATING THE FOUND MONUMENTATION. NO CLAIM IS MADE AS THE RELATIONSHIP OF THE POINTS OR LINES SHOWN HEREON TO TRUE BOUNDARY LOCATIONS

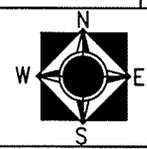

SHEET 1 OF 1