


14157.71E

STREET: WILDING PLACE

OFFICIAL USE ONLY

X-STREET: REDLANDS COURT

HISTORICAL DATA
FB 1041/168
MB 90/82-85
6942.TIF
SWING TIES

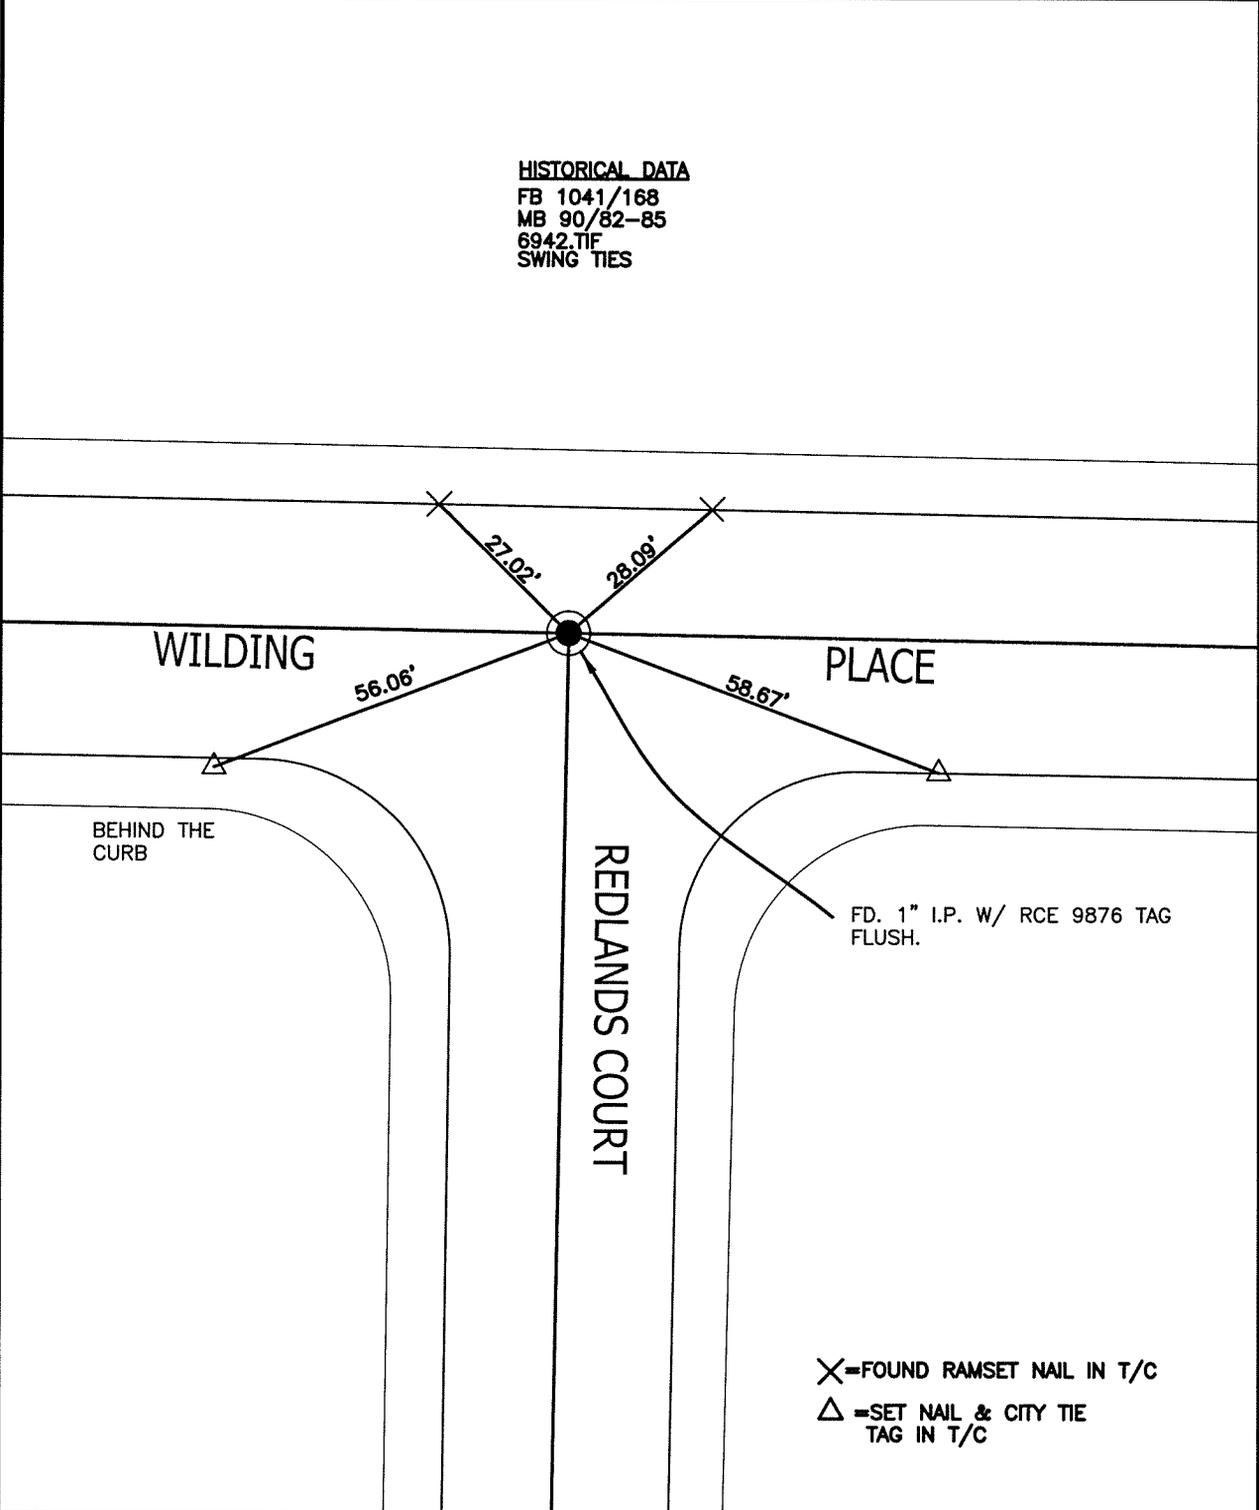

BEHIND THE CURB

FD. 1" I.P. W/ RCE 9876 TAG FLUSH.

X=FOUND RAMSET NAIL IN T/C
△=SET NAIL & CITY TIE TAG IN T/C

SCALE: 1"=20'
DATE: 02/28/2013
DRAWN BY: B DURENTE
F.B.: SEE HISTORICAL DATA
TR-SEC: T.3S.,R.4W-7

OFFICIAL TIE PLAT
CITY OF RIVERSIDE

THESE TIES ARE FOR THE PURPOSE OF PERPETUATING THE FOUND MONUMENTATION. NO CLAIM IS MADE AS THE RELATIONSHIP OF THE POINTS OR LINES SHOWN HEREON TO TRUE BOUNDARY LOCATIONS

SHEET 1 OF 1