


SWING TIES

REF: 1825.TIF
CRFB 665/3

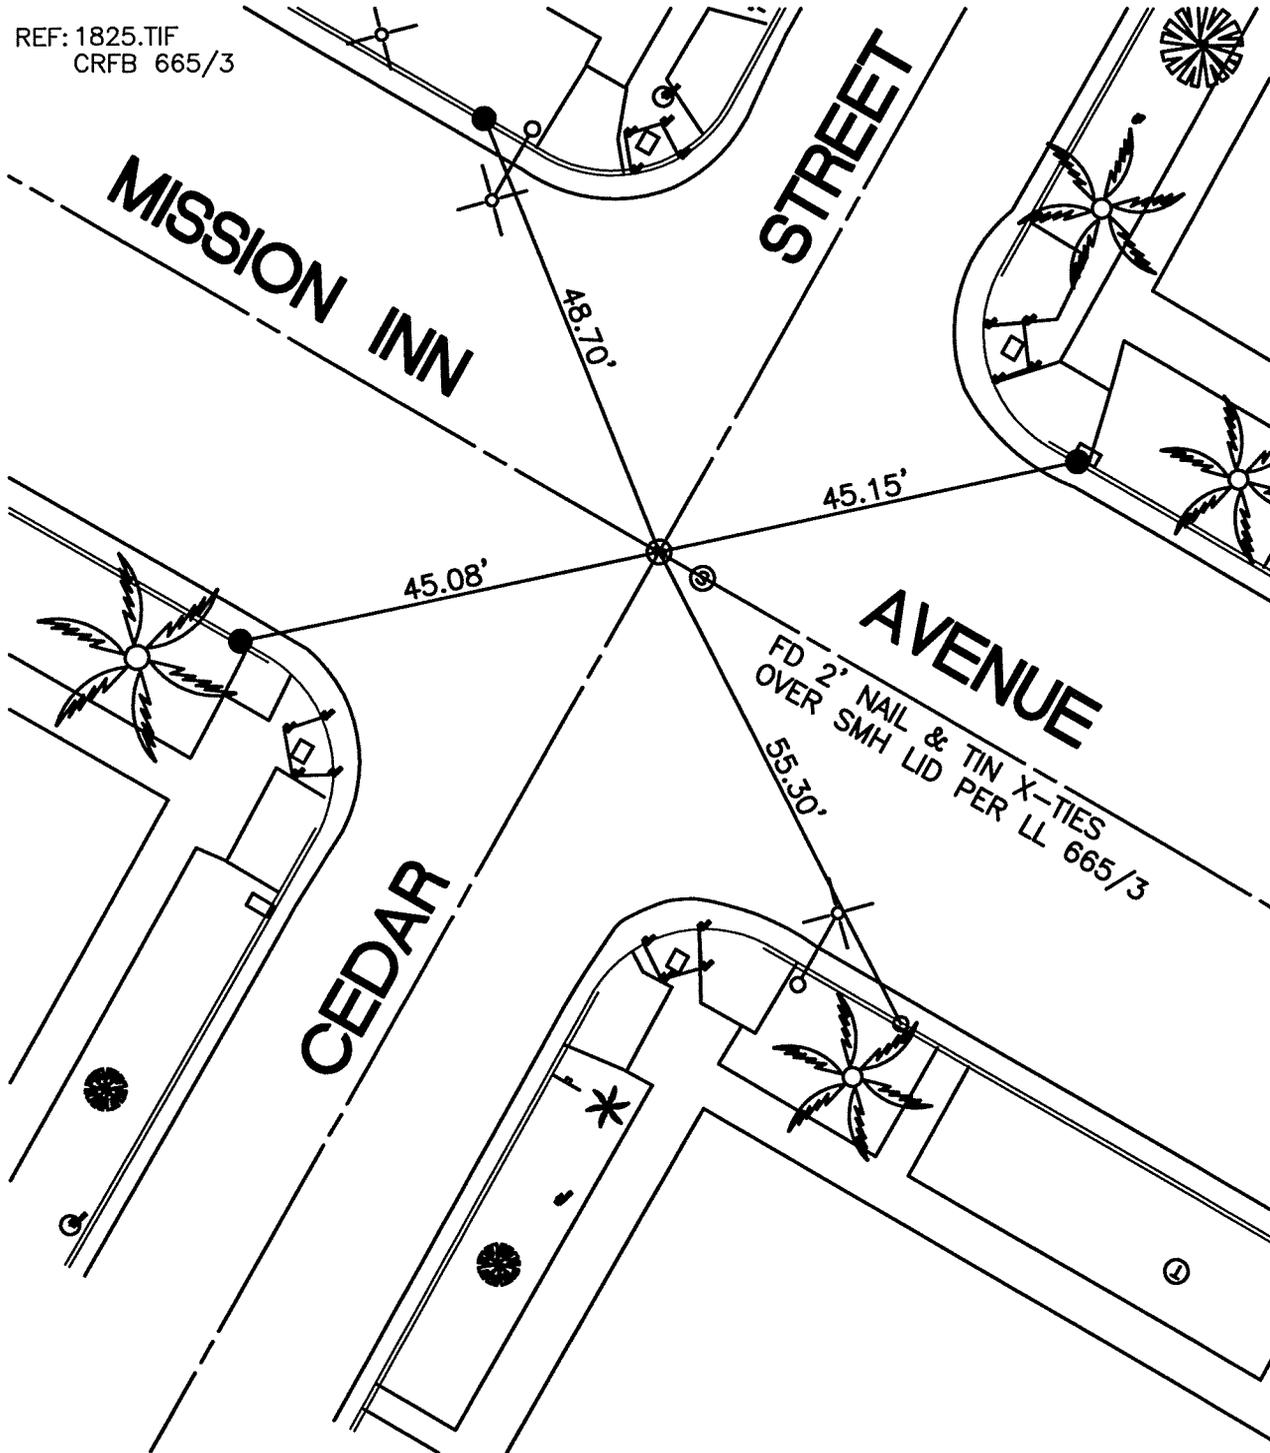

- - SET NAIL & CITY TIE TAG IN T.C.
- - FOUND LEAD & TACK IN T.C.

14174-TIF

STREET: MISSION INN AVE

OFFICIAL USE ONLY

X-STREET: CEDAR STREET

SCALE: 1"=20'

DATE: 10/20/11


DRAWN BY: CURT

F.B.:

SEC: T. S., R. W

OFFICIAL TIE PLAT CITY OF RIVERSIDE

THESE TIES ARE FOR THE PURPOSE OF PERPETUATING THE FOUND MONUMENTATION. NO CLAIM IS MADE AS THE RELATIONSHIP OF THE POINTS OR LINES SHOWN HEREON TO TRUE BOUNDARY LOCATIONS

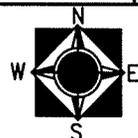

SHEET 1 OF 1