

# SWING TIES


REF: CRFB 984/34  
 CRFB 980/73  
 CRFB 692/65

14273.TIF

STREET: LA SIERRA AVENUE

OFFICIAL USE ONLY

X-STREET: COLLETT AVENUE

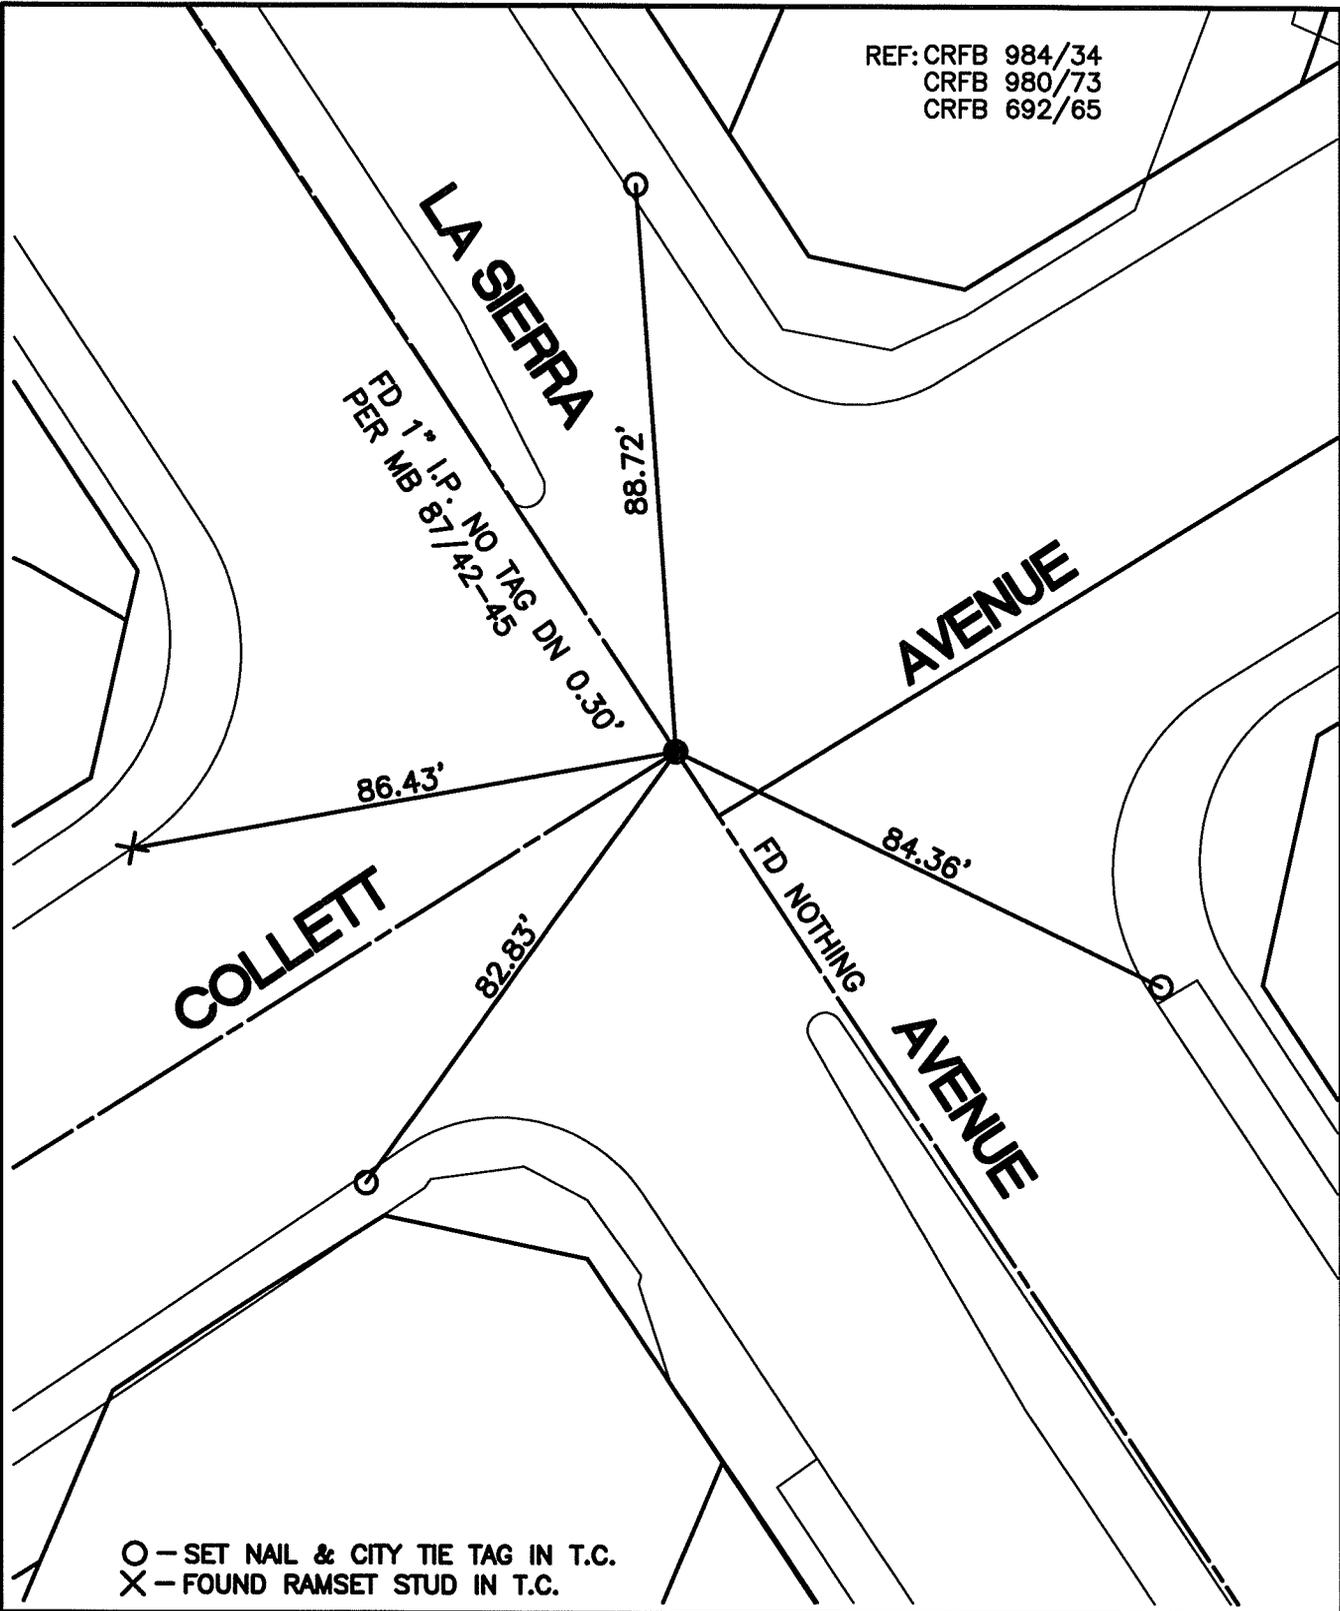

○ - SET NAIL & CITY TIE TAG IN T.C.  
 X - FOUND RAMSET STUD IN T.C.

SCALE: 1"=30'
DATE: 10/23/13
DRAWN BY: CURT
F.B.:
SEC: 14 T.3S.,R.6W

**OFFICIAL TIE PLAT**  
 CITY OF RIVERSIDE

THESE TIES ARE FOR THE PURPOSE OF PERPETUATING THE FOUND MONUMENTATION. NO CLAIM IS MADE AS THE RELATIONSHIP OF THE POINTS OR LINES SHOWN HEREON TO TRUE BOUNDARY LOCATIONS

SHEET 1 OF 1