


14297.11E

Street: CANTERBURY RD.

X-Street: CALIFORNIA AVE.

OFFICIAL USE ONLY

F.B. 851/56  
6-26-68

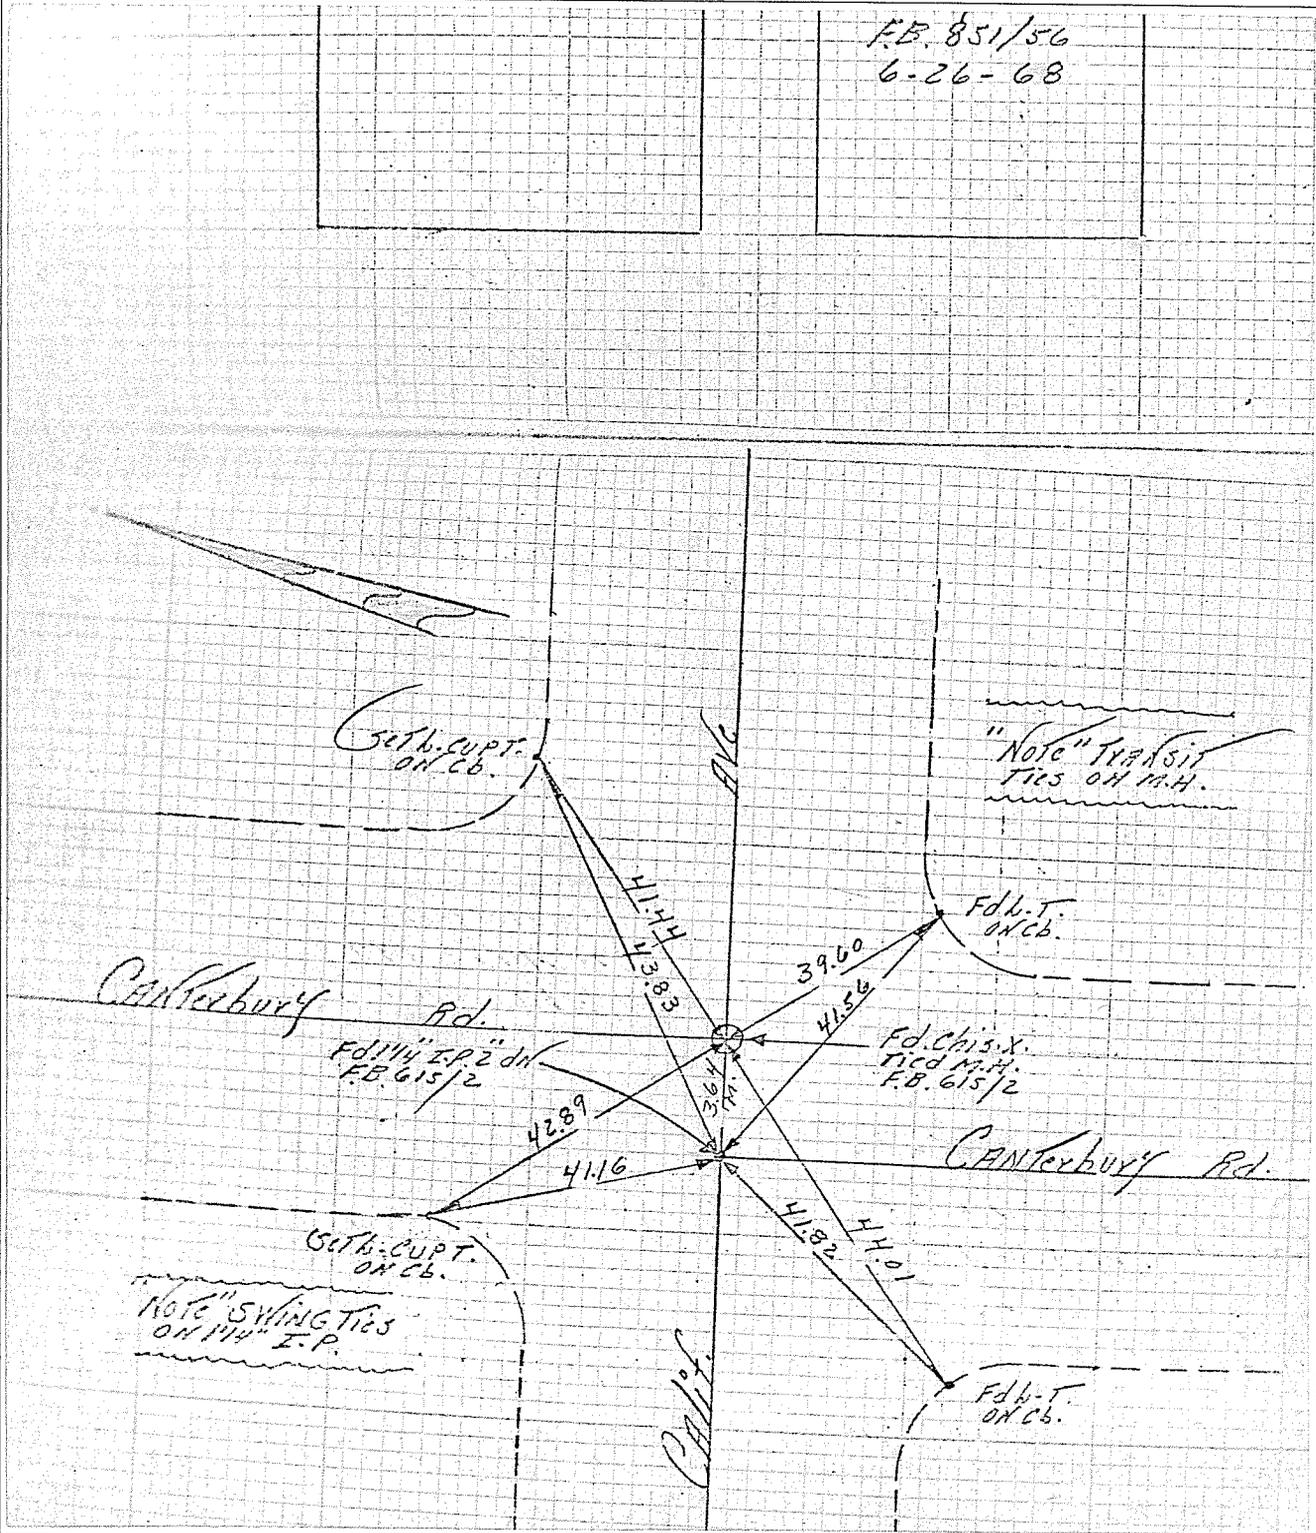

- ✕ FD. Ramset Nail on T/C      ● FD. LD. & TK. on T/C      P.K. and City Engineer tag to be set @ surface after street construction is complete. (If possible)
- FD. "C" Nail on T/C      ○ Set LD. & TK. on T/C

Scale: .  
 Date: .  
 Drawn by: .  
 F.B.: .  
 TR-

## OFFICIAL TIE PLAT

### CITY OF RIVERSIDE

*These ties are for the purpose of perpetuating the found monumentation. No claim is made as to the relationship of the points or lines shown hereon to true boundary locations.*



Cadme MB: 49-3