

14318.T1E

Street:


DELLWOOD DRIVE

X-Street:

FILLMORE STREET

OFFICIAL USE ONLY

SWING TIES

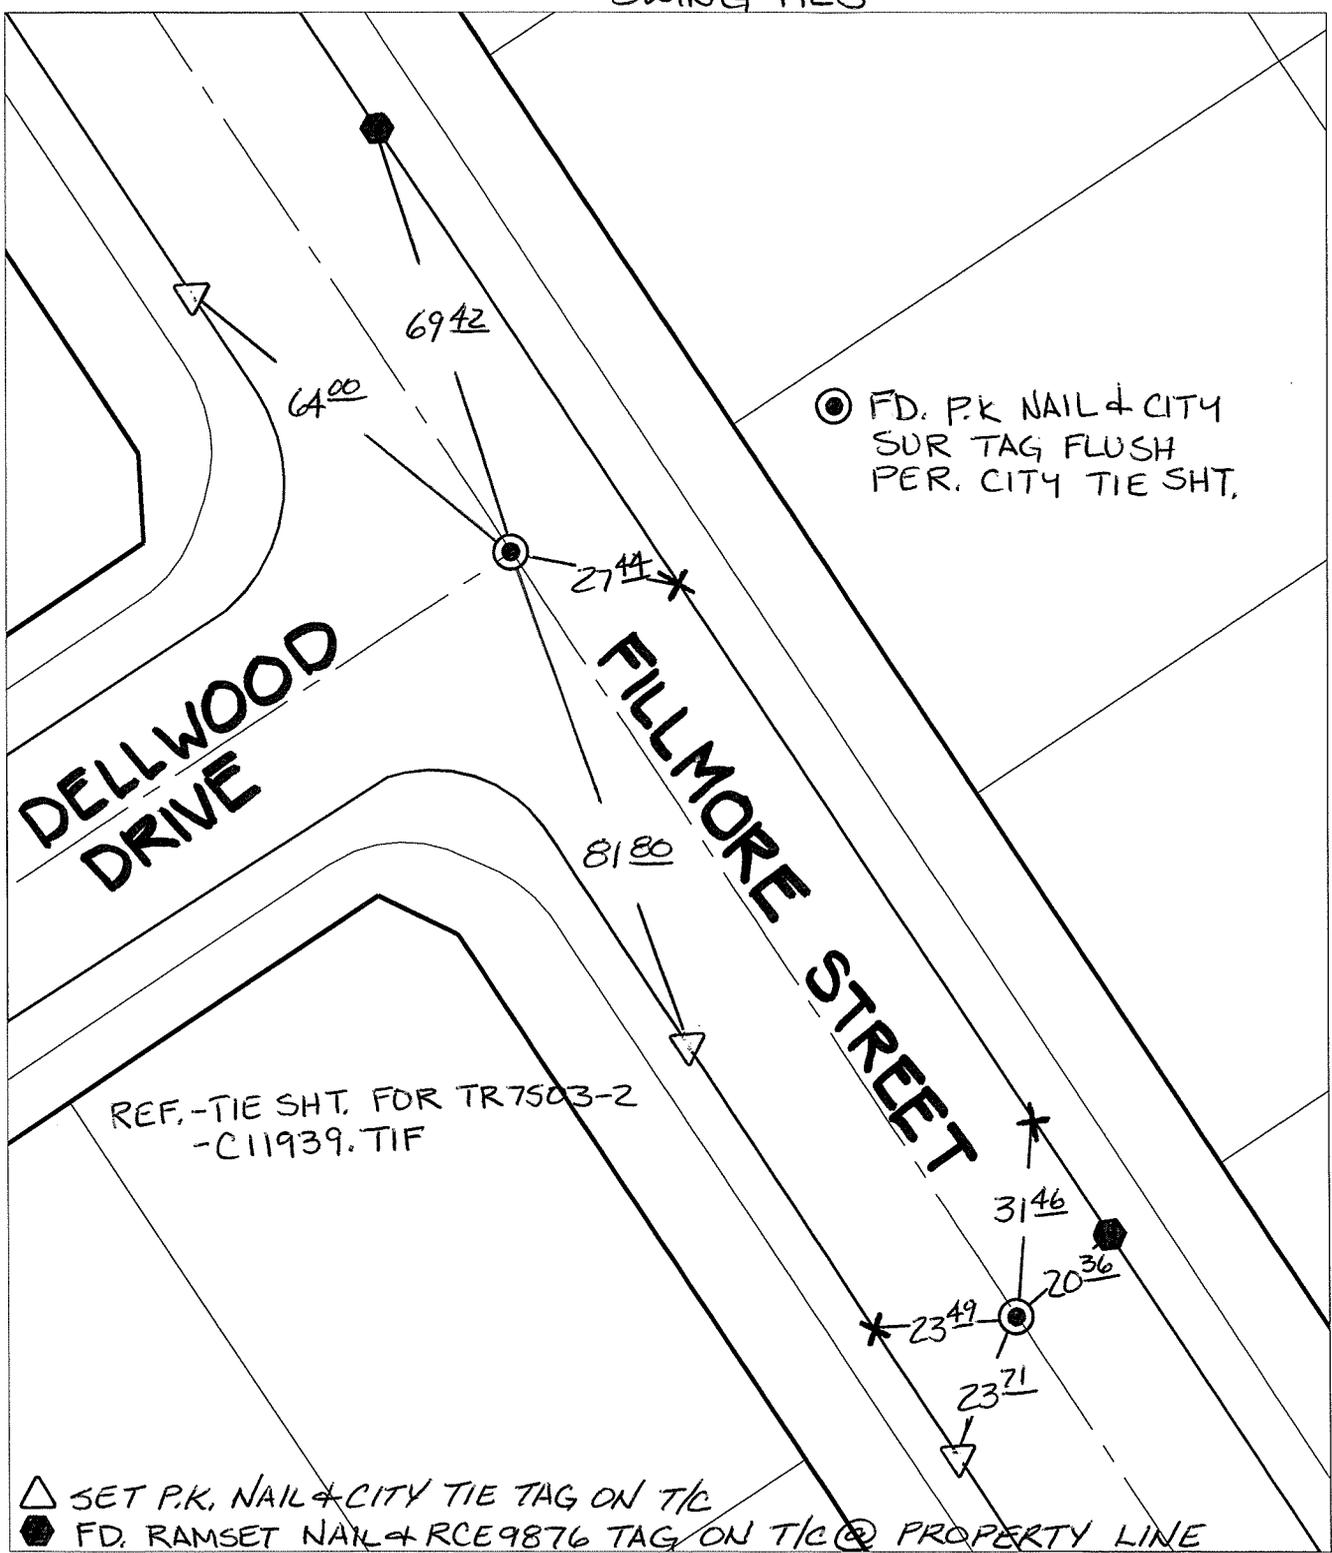

REF.-TIE SHT. FOR TR7503-2 -C11939.TIF

FD. P.K NAIL & CITY SUR TAG FLUSH PER. CITY TIE SHT.

△ SET P.K. NAIL & CITY TIE TAG ON T/C
 ● FD. RAMSET NAIL & RCE9876 TAG ON T/C @ PROPERTY LINE

✕ FD. Ramset Nail on T/C ● FD. LD. & TK. on T/C P.K. and City Engineer tag to be set @ surface after street construction is complete. (If possible)
 ■ FD. "C" Nail on T/C ○ Set LD. & TK. on T/C

Scale: 1" = 30'
 Date: 07/25/15
 Drawn by: pw
 F.B.:
 TR-Sec: T3SR6W-23

OFFICIAL TIE PLAT
CITY OF RIVERSIDE

These ties are for the purpose of perpetuating the found monumentation. No claim is made as to the relationship of the points or lines shown hereon to true boundary locations.

Sheet 1 of 1
 Cadme MB: 94-2