

14320.TIF


Street:

INGLEWOOD COURT

X-Street:
OFFICIAL USE ONLY

CUL-DE-SAC

SWING TIES

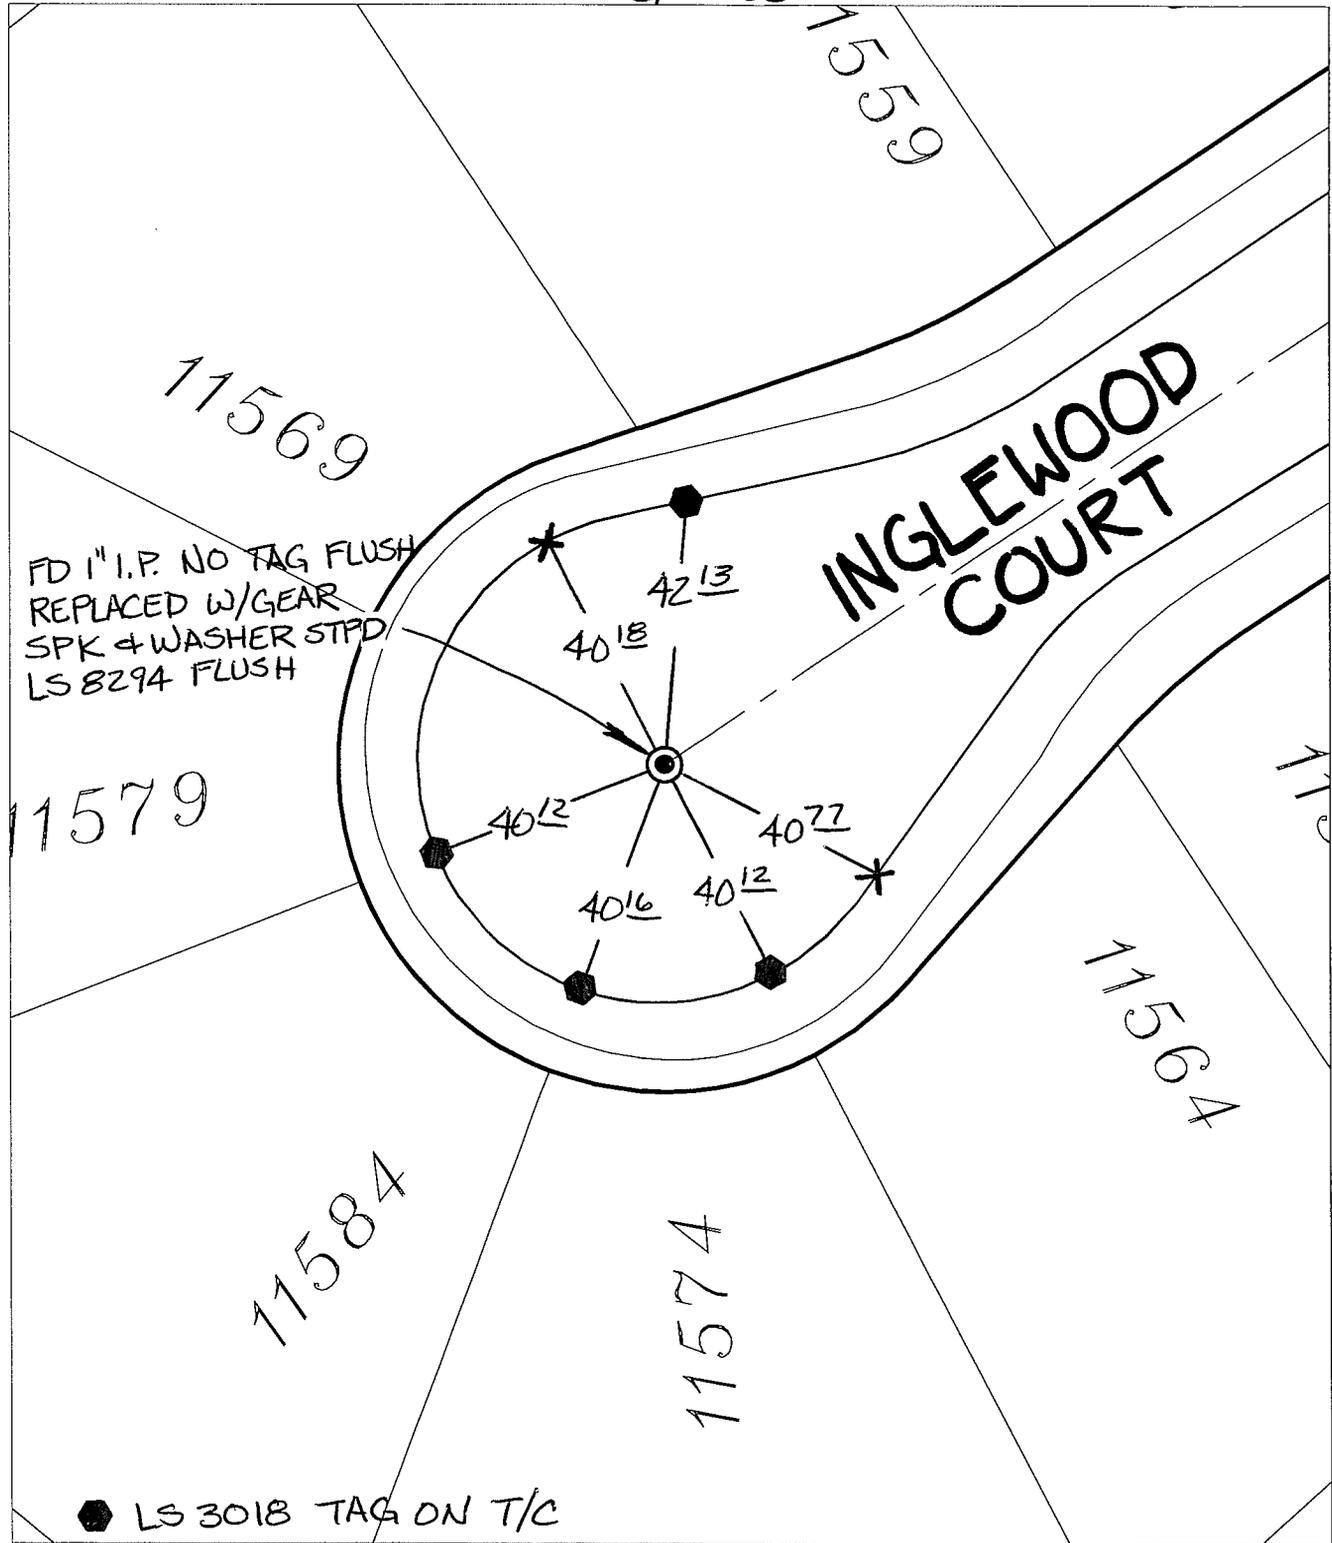

FD 1" I.P. NO TAG FLUSH
REPLACED W/GEAR
SPK & WASHER STPD
LS 8294 FLUSH

● LS 3018 TAG ON T/C

× FD. Ramset Nail on T/C
■ FD. "C" Nail on T/C

● FD. LD. & TK. on T/C
○ Set LD. & TK. on T/C

P.K. and City Engineer tag to be set @
surface after street construction is
complete. (If possible)

Scale: 1" = 30'
 Date: 06/10/15
 Drawn by: pw
 F.B.:
 TR-Sec: T3SR6W-23

OFFICIAL TIE PLAT

CITY OF RIVERSIDE

These ties are for the purpose of perpetuating the found monumentation. No claim is made as to the relationship of the points or lines shown hereon to true boundary locations.



Sheet 1 of 1
 Cadme MB: 94-2