

14324.TIF

Street:


HARTFORD COURT

OFFICIAL USE ONLY

X-Street:

CUL-DE-SAC

SWING TIES

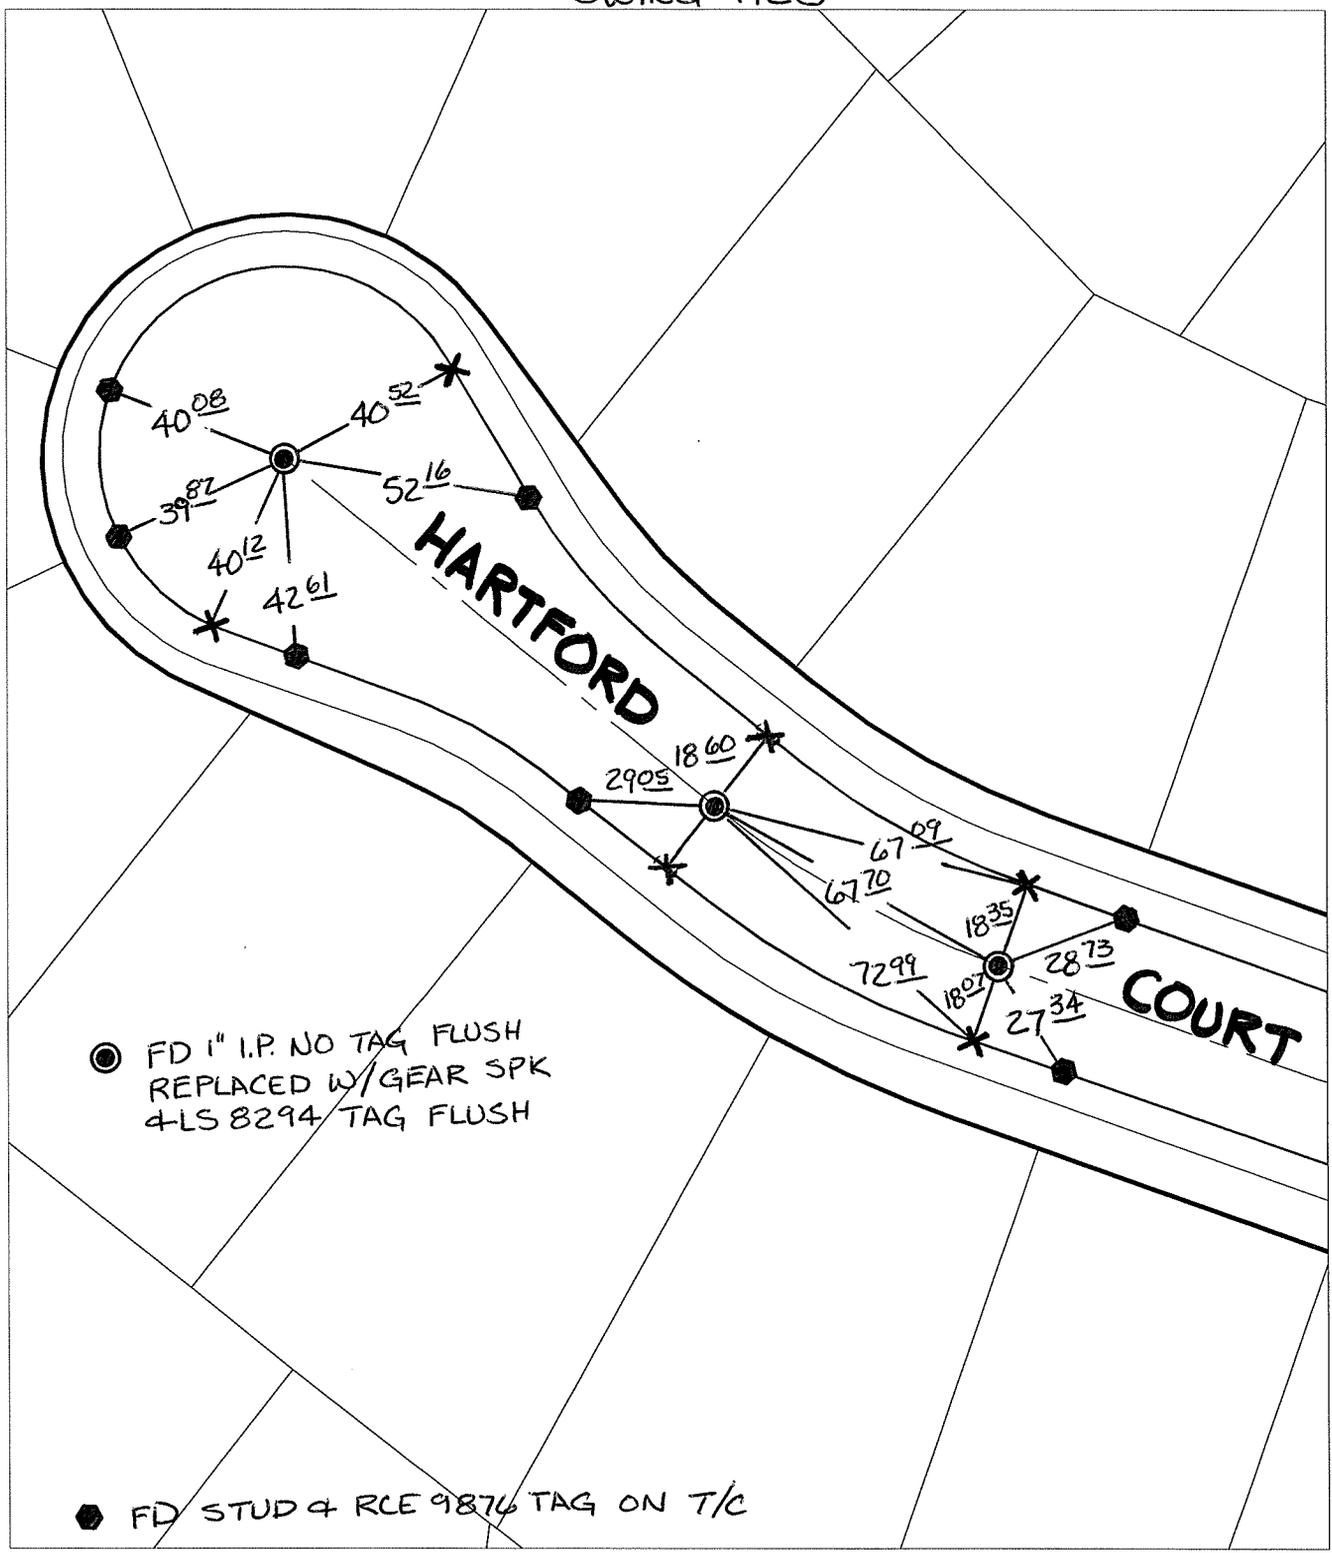

● FD 1" I.P. NO TAG FLUSH
 REPLACED W/GEAR SPK
 & LS 8294 TAG FLUSH

● FD STUD & RCE 9876 TAG ON T/C

- ✕ FD. Ramset Nail on T/C
- FD. LD. & TK. on T/C
- Set LD. & TK. on T/C
- FD. "C" Nail on T/C
- P.K. and City Engineer tag to be set @ surface after street construction is complete. (If possible)

Scale: 1" = 40'
 Date: 07/08/15
 Drawn by: pw
 F.B.:
 TR-Sec: T3SR6W-23

OFFICIAL TIE PLAT
 CITY OF RIVERSIDE

These ties are for the purpose of perpetuating the found monumentation. No claim is made as to the relationship of the points or lines shown hereon to true boundary locations.



Sheet 1 of 1
 Cadme MB: 94-1