
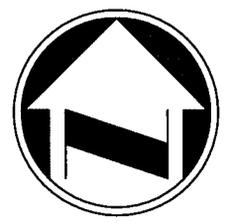


# CENTERLINE TIE SHEET

SHEET 5 OF 5

14378.TIE

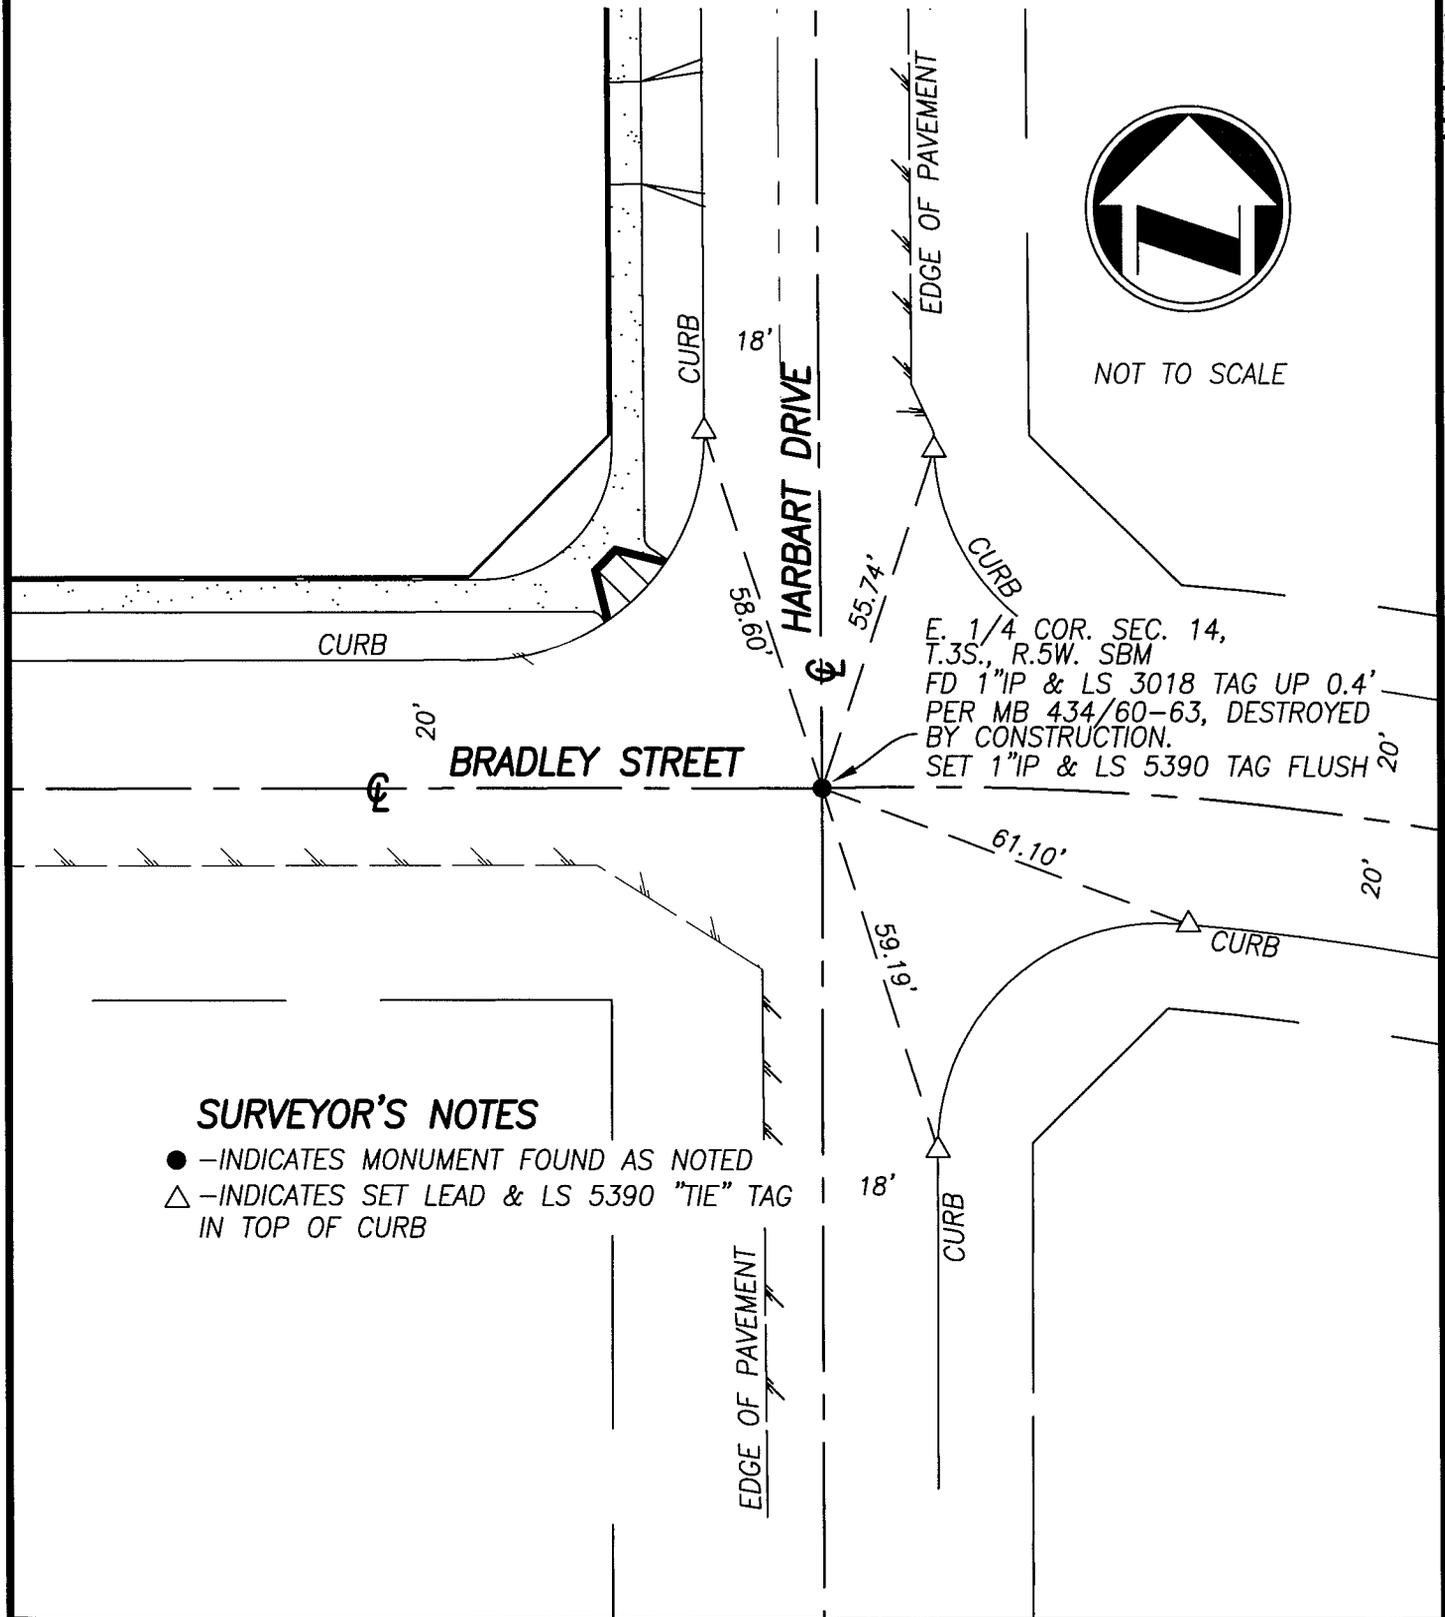

NOT TO SCALE

E. 1/4 COR. SEC. 14,  
T.3S., R.5W. SBM  
FD 1"IP & LS 3018 TAG UP 0.4'  
PER MB 434/60-63, DESTROYED  
BY CONSTRUCTION.  
SET 1"IP & LS 5390 TAG FLUSH

### SURVEYOR'S NOTES

- -INDICATES MONUMENT FOUND AS NOTED
- △ -INDICATES SET LEAD & LS 5390 "TIE" TAG IN TOP OF CURB

PLAT PREPARED BY:  
**adkan**  
**ENGINEERS**  
*Civil Engineering · Surveying · Planning*  
6879 Airport Drive, Riverside, CA 92504  
Tel:(951) 688-0241 · Fax:(951) 688-0599

## CENTERLINE TIE SHEET

TRACT NO. 33029-1, MB 434 / 60-63