


SWING TIES

14388.TIF

OVERLOOK PARK WAY

OFFICIAL USE ONLY
X-STREET: EC W OF MIRACLE MILE

- ⊙ FD 1" I.P. W/LS 5390
TAG DN. 0.5"
- FD LEAD & TACK ON T/C

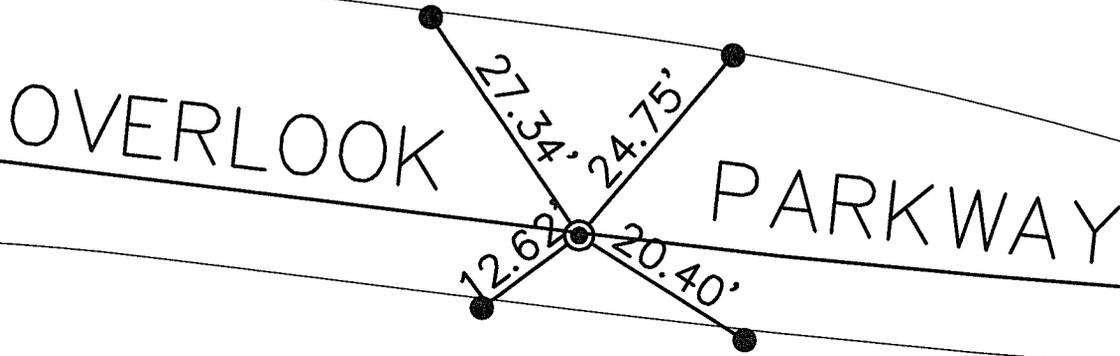

SCALE: 1"=20'
DATE: 14-12-06
DRAWN BY: L. HARRIS
F.B.:
TR-SEC: T.3S., R.5W.-12

OFFICIAL TIE PLAT
CITY OF RIVERSIDE

THESE TIES ARE FOR THE PURPOSE OF PERPETUATING THE FOUND MONUMENTATION. NO CLAIM IS MADE AS THE RELATIONSHIP OF THE POINTS OR LINES SHOWN HEREON TO TRUE BOUNDARY LOCATIONS

SHEET 1 OF 1
Cadme MB: 70-8