


# SWING TIES

14394.TIF

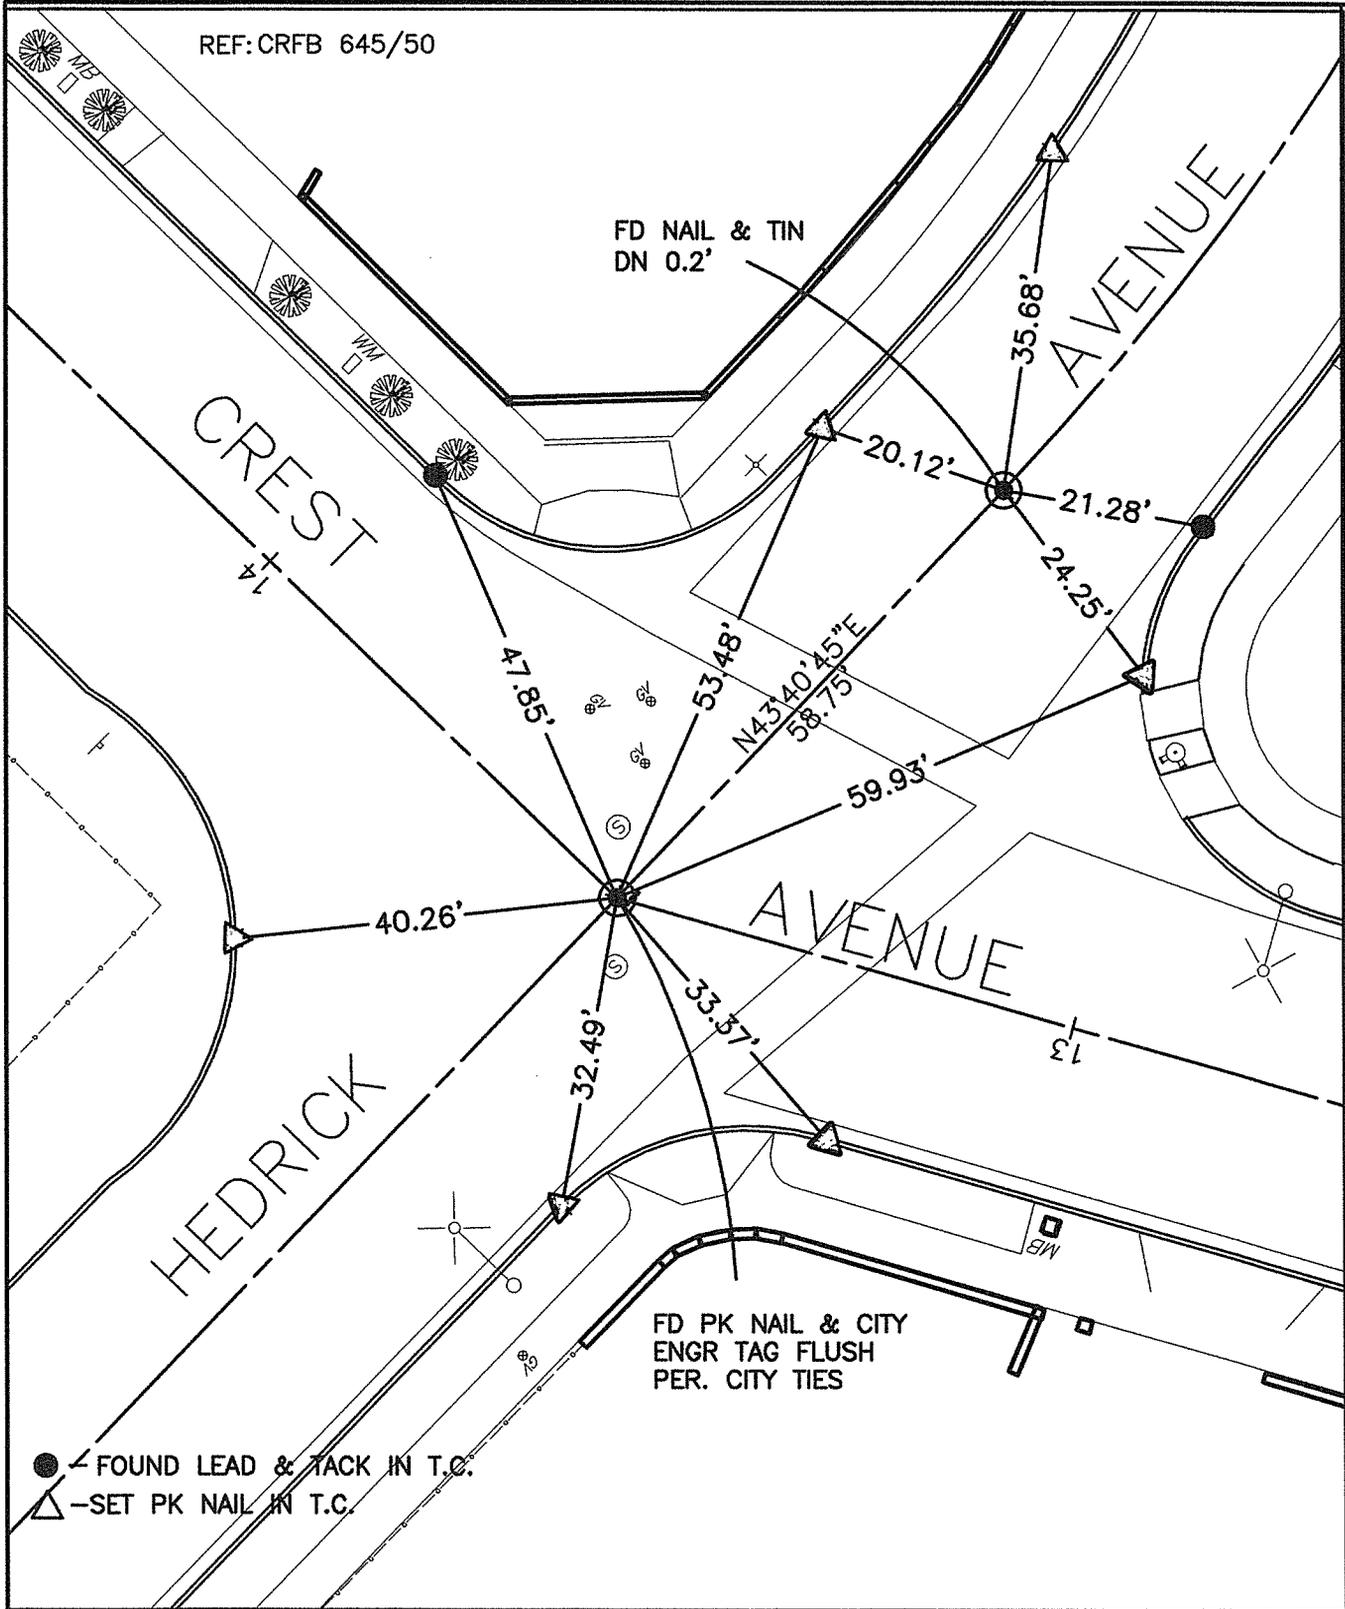

REF: CRFB 645/50

FD NAIL & TIN  
DN 0.2'

FD PK NAIL & CITY  
ENGR TAG FLUSH  
PER. CITY TIES

- FOUND LEAD & TACK IN T.C.
- ▲ -SET PK NAIL IN T.C.

STREET: CREST AVENUE

OFFICIAL USE ONLY

X-STREET: HEDRICK AVENUE

SCALE: 1"=20'

DATE: 08/14/15


DRAWN BY: L HARRIS

F.B.:

SEC: T.3S., R.6W-2

## OFFICIAL TIE PLAT CITY OF RIVERSIDE

THESE TIES ARE FOR THE PURPOSE OF PERPETUATING THE FOUND MONUMENTATION. NO CLAIM IS MADE AS THE RELATIONSHIP OF THE POINTS OR LINES SHOWN HEREON TO TRUE BOUNDARY LOCATIONS

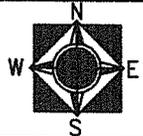

SHEET 1 OF 1