


1447.TIF

Street: COLLETT  
 X-Street: SUNROSE DR  
 OFFICIAL USE ONLY

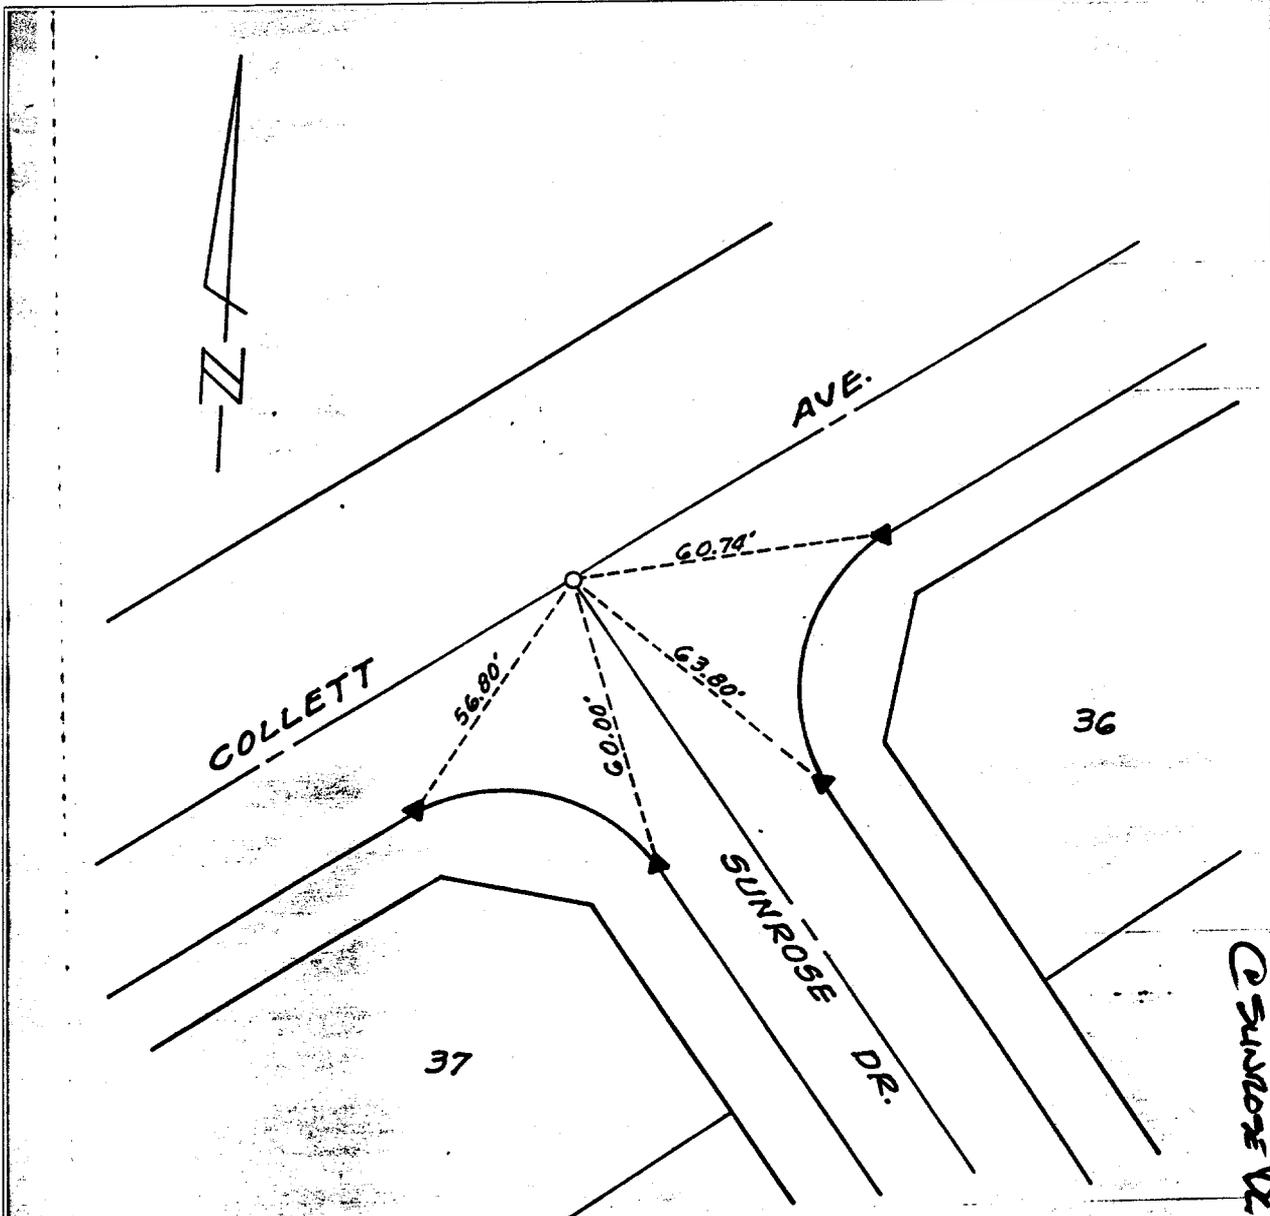

△ - SET N & TAG LS 5529 ON T.C. & LOT LINE PROJECTED  
 ○ - SET 1" I.P. TAGGED LS 5529  
 ▲ - SET "RAMSET" NAIL  
 ● - FOUND MONUMENT

SCALE: 1"=30'	OFFICIAL TIE PLAT CITY OF RIVERSIDE	SHEET 1
DATE: 11-9-90		OF 4 SHEETS
DR. BY: MA	ALBERT A. WEBB ASSOCIATES CIVIL ENGINEERS RIVERSIDE CALIFORNIA	FILE NO.: 301126
W.O.: 86-32		
F.B.: 1018		

× FD. Ramset Nail on T/C      ● FD. LD. & TK. on T/C  
 ■ FD. "C" Nail on T/C      ○ Set LD. & TK. on T/C

Scale:	OFFICIAL TIE PLAT CITY OF RIVERSIDE	TRACT 23407
Date:		
Drawn by:	These ties are for the purpose of perpetuating the found monumentation. No claim is made as to the relationship of the points or lines shown hereon to true boundary locations.	Sheet 1 of 1
W.O.:		File No.:
F.B.:		