


STREET CONCORD AVE X-STREET EC SIX MACCORME WAY OFFICE USE ONLY

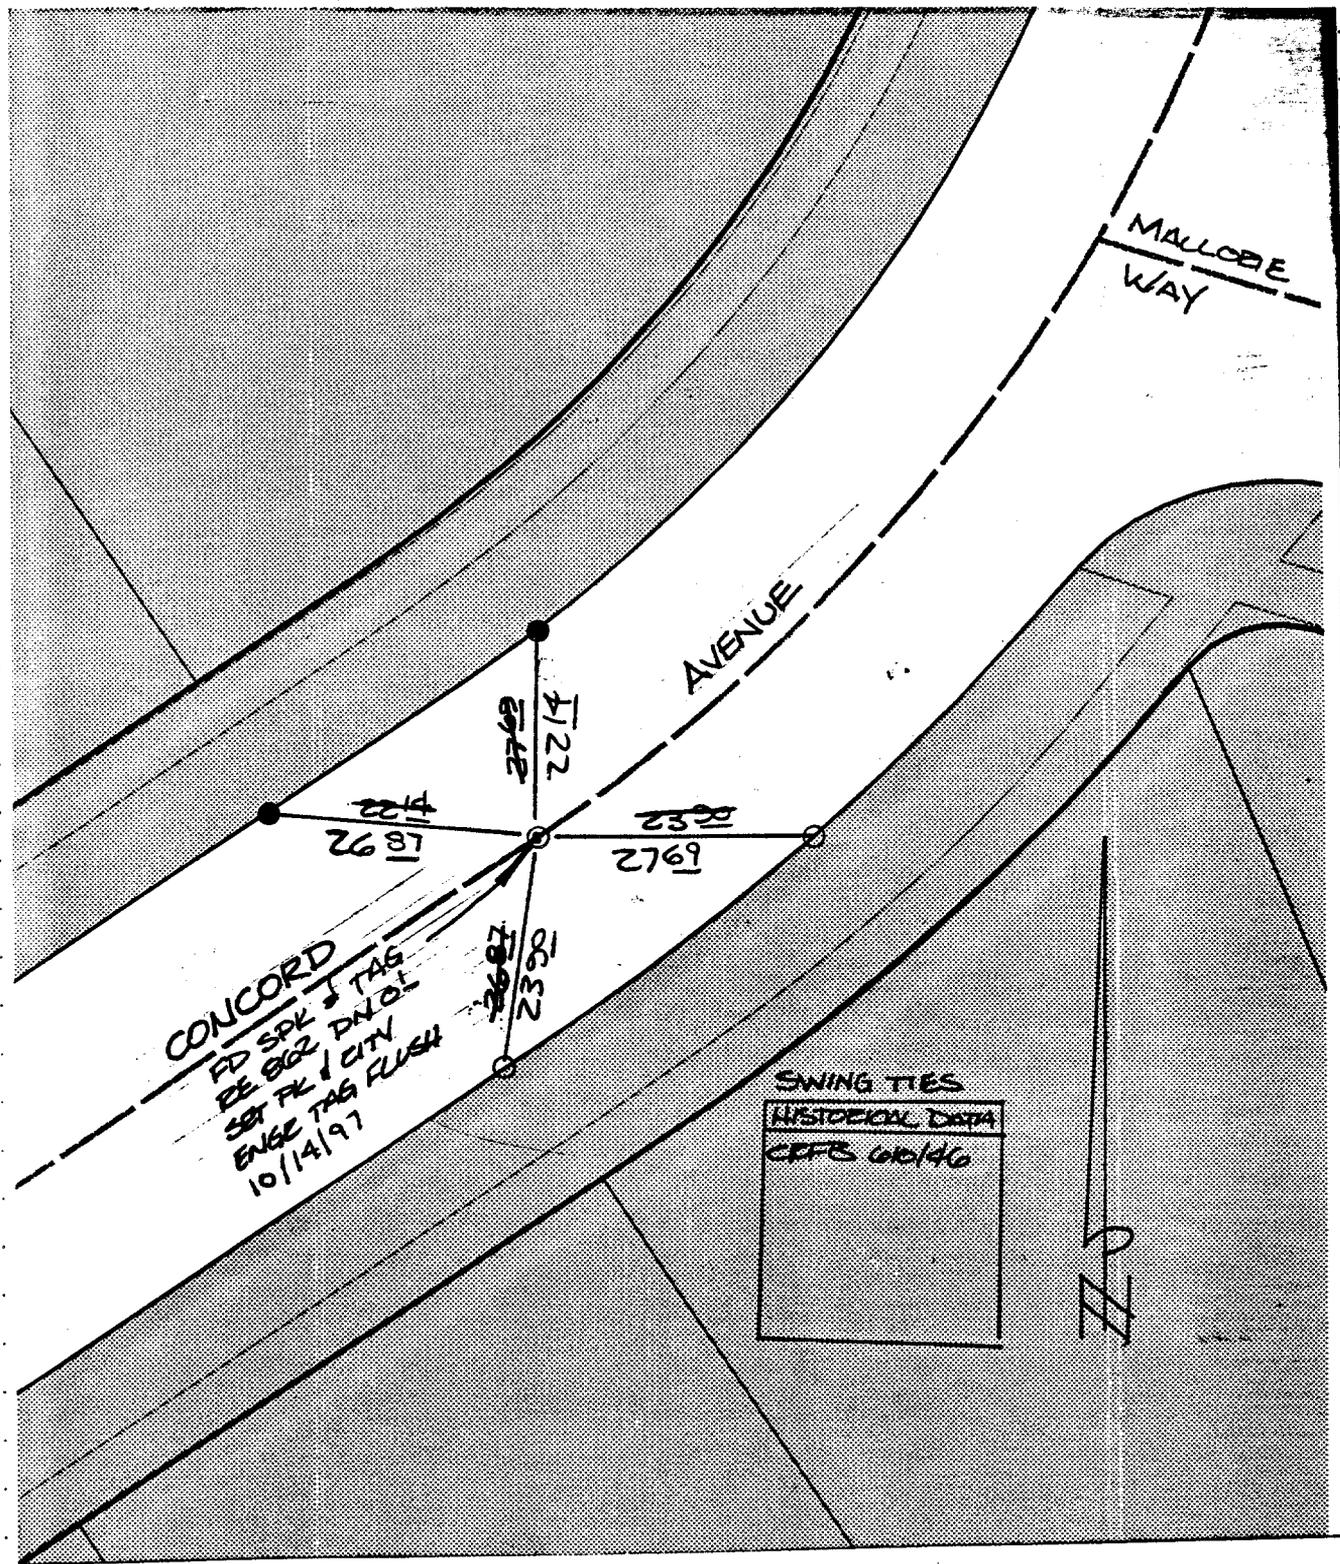

CONCORD  
 PD SOL & TAG  
 RE 822 DN of  
 SET PL & CITY  
 ENSE TAG FLUSH  
 10/14/97

- FD. Ramset Nail on T/C
- FD. "C" Nail on T/C
- FD. LD. & TK. on T/C
- SET LD. & TK. On T/C

SCALE: 1"=20'  
 DATE: 1/29/98  
 DR. BY: *S*  
 W.O.:  
 F.B.:

**OFFICIAL TIE PLAT**  
 CITY OF RIVERSIDE

*These ties are for the purpose of perpetuating the found monumentation. No claim is made as to the relationship of the points or lines shown hereon to true boundary locations.*

SHEET  
 1  
 OF 1 SHEETS  
 FILE NO.: