


SRVEY OF COOK AVE & TOMLINSON AVE INDEX LL 11 PAGE 94A
 SRVEYED BY GARCIA-FAULD-LUPEZ DATE AUG. 31, 1989

HISTORICAL DATA	TRANSIT TIES
CRFB 721/16	
CRFB 1033/30	

Street: COOK AVE
 X-Street: TOMLINSON AVE

OFFICIAL USE ONLY

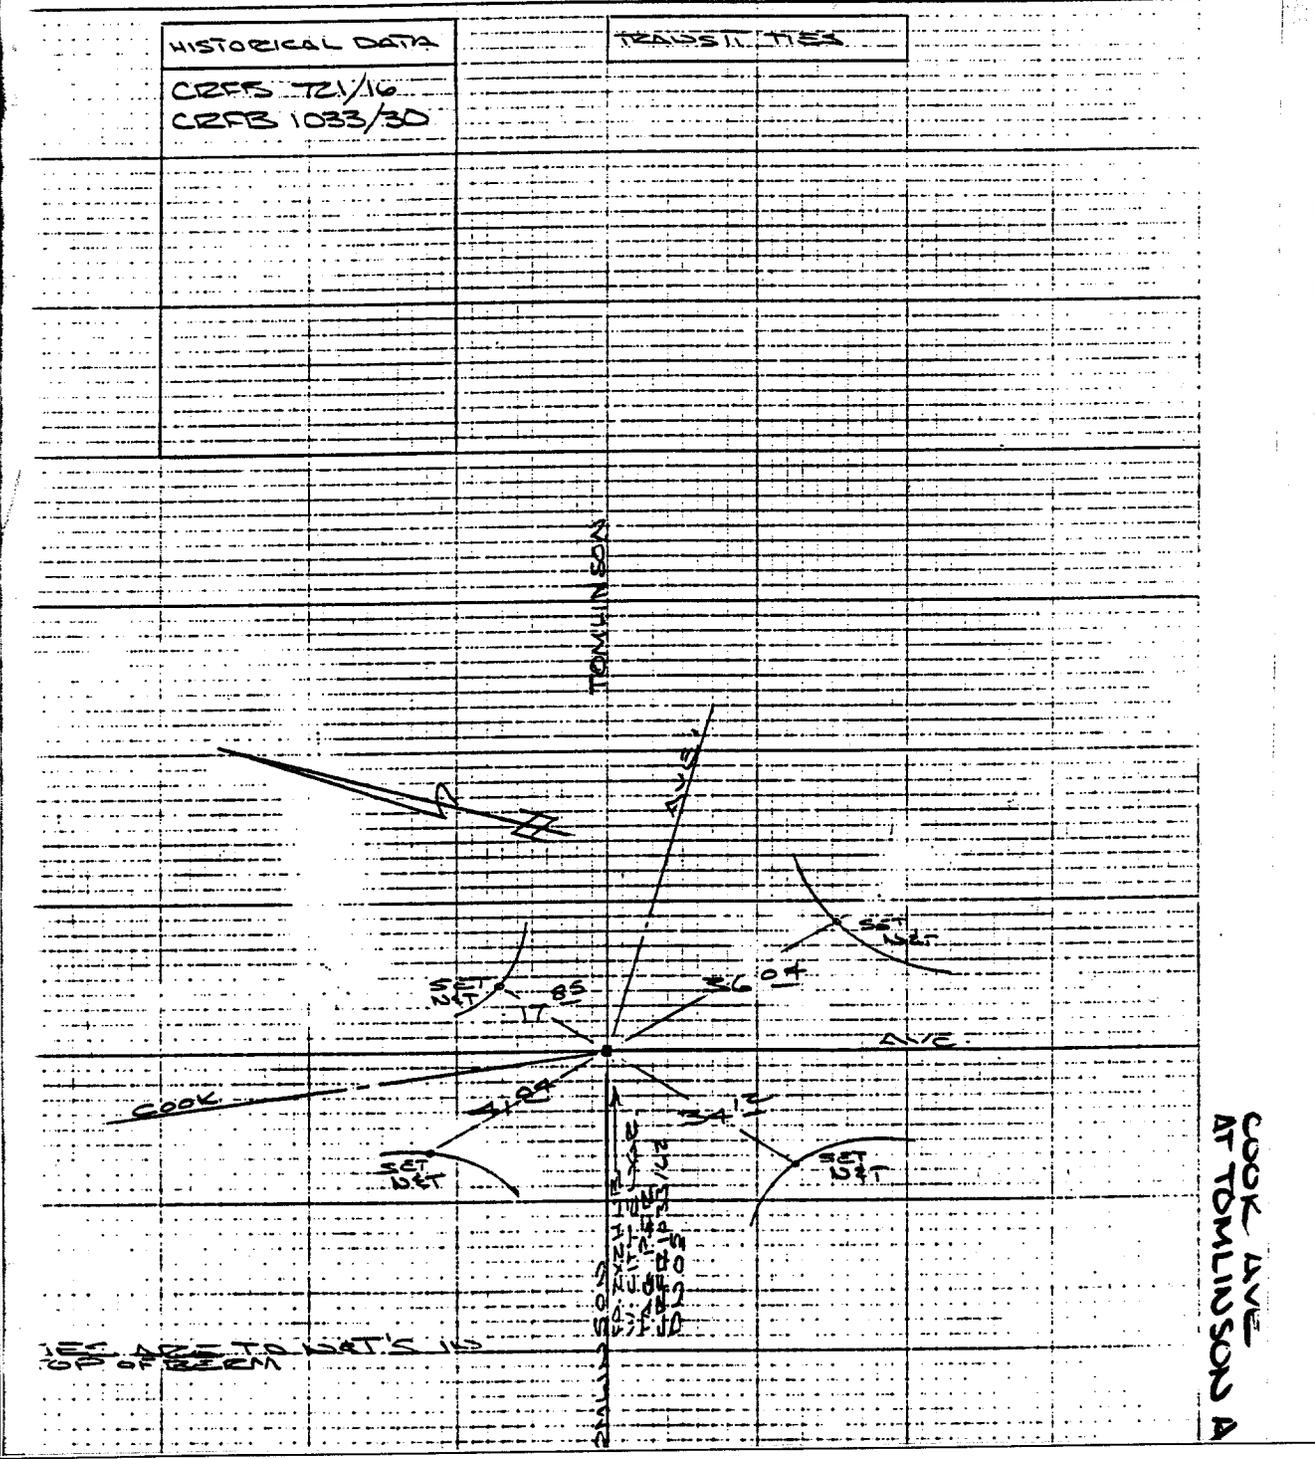

- ✕ FD. Ramset Nail on T/C
- FD. LD. & TK. on T/C
- FD. "C" Nail on T/C
- Set LD. & TK. on T/C

Scale:
 Date:
 Drawn by:
 W.O.:
 F.B.:

OFFICIAL TIE PLAT

CITY OF RIVERSIDE

These ties are for the purpose of perpetuating the found monumentation. No claim is made as to the relationship of the points or lines shown hereon to true boundary locations.

Sheet 1 of 1
 File No.: