


1547.TIF

CORAL LEAF LN. & MISSION GROVE PKWY NORTH

Street: CORAL LEAF LN. X-Street: MISSION GROVE PKWY NORTH  
OFFICIAL USE ONLY

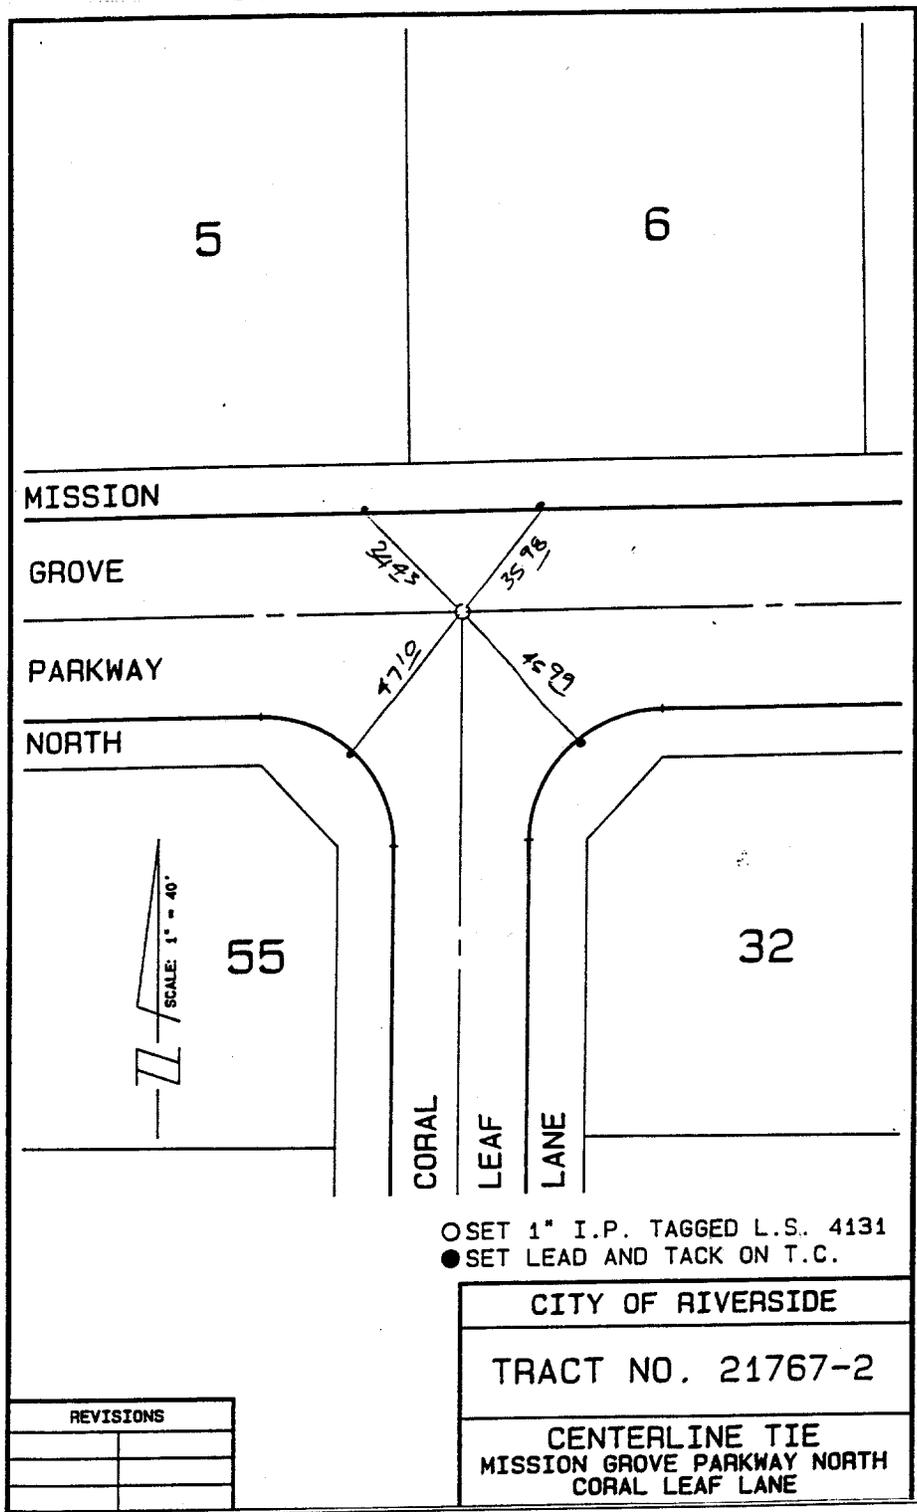

○ SET 1" I.P. TAGGED L.S. 4131  
● SET LEAD AND TACK ON T.C.

CITY OF RIVERSIDE  
TRACT NO. 21767-2  
CENTERLINE TIE  
MISSION GROVE PARKWAY NORTH  
CORAL LEAF LANE

REVISIONS	

- ✕ FD. Ramset Nail on T/C
- FD. "C" Nail on T/C
- FD. LD. & TK. on T/C
- Set LD. & TK. on T/C

Scale:  
Date:  
Drawn by:  
W.O.:  
F.B.:

## OFFICIAL TIE PLAT

### CITY OF RIVERSIDE

*These ties are for the purpose of perpetuating the found monumentation. No claim is made as to the relationship of the points or lines shown hereon to true boundary locations.*

Sheet 1 of 1  
File No.: