
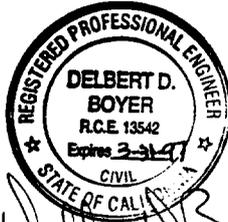


111.951

Street: AMETHYST ST

Street: TURQUOISE ST
OFFICIAL USE ONLY

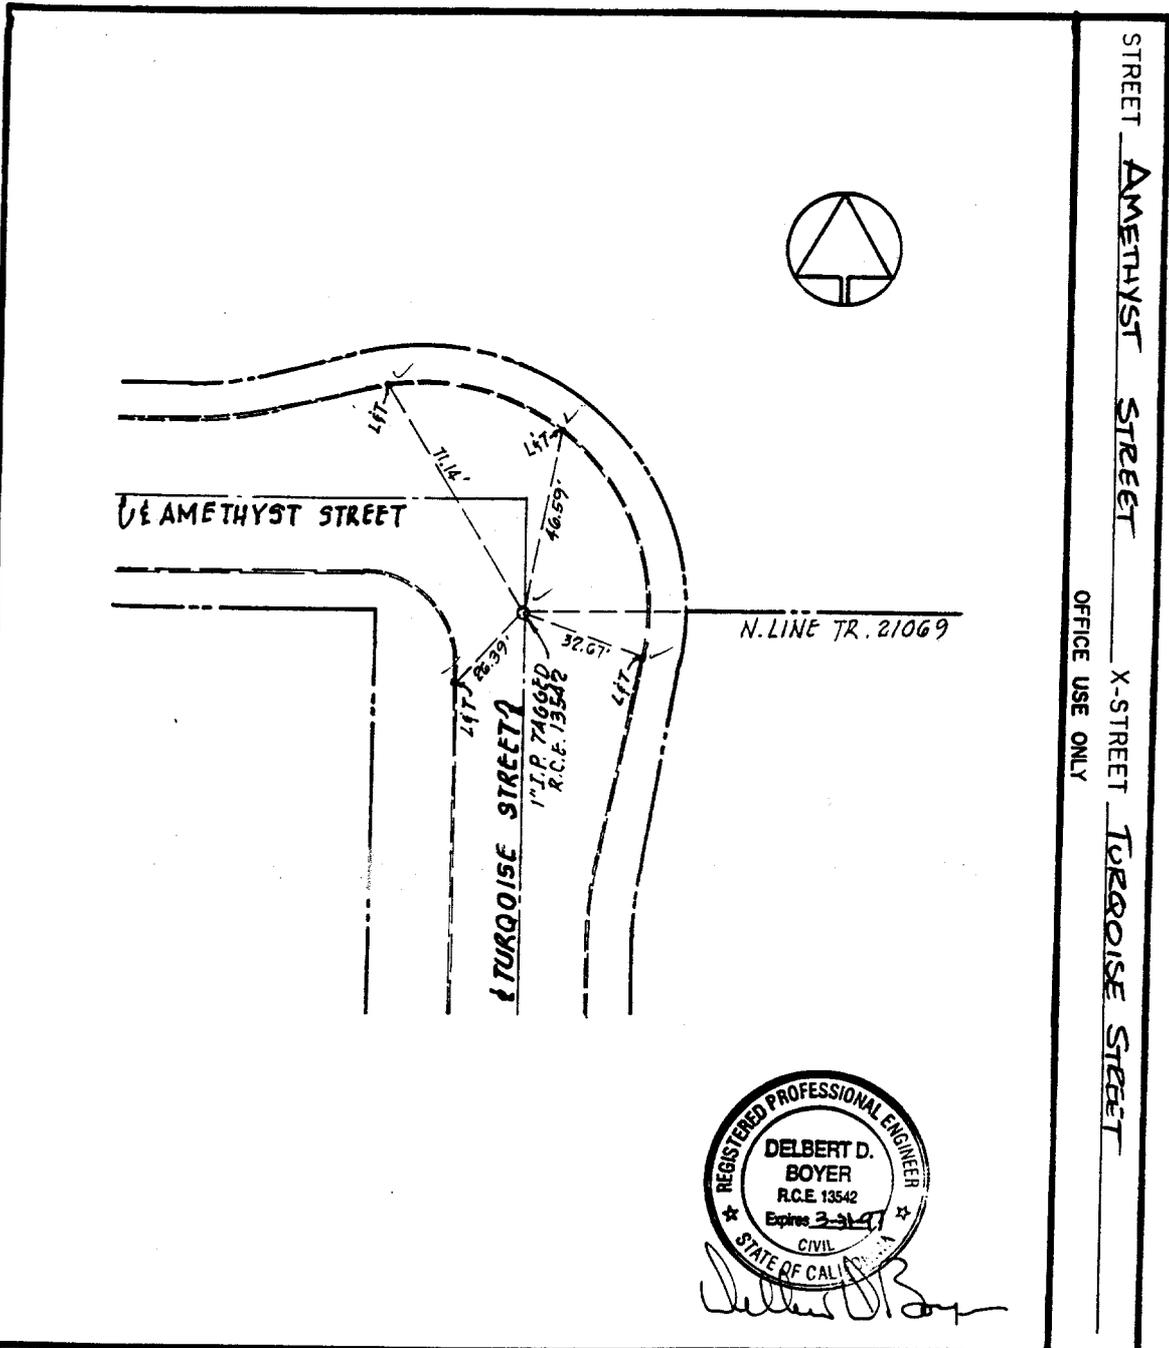

SCALE: 1" = 40'
 DATE: 3-17-95
 DR. BY: D.D.B.
 W.O.: 460
 F.B.: 460

OFFICIAL TIE PLAT
 CITY OF RIVERSIDE
 TRACT NO. 21069

SHEET
 2
 OF 2 SHEETS
 FILE NO.:

- ✕ FD. Ramset Nail on T/C
- FD. LD. & TK. on T/C
- FD. "C" Nail on T/C
- Set LD. & TK. on T/C

Scale:
 Date:
 Drawn by:
 W.O.:
 F.B.:

OFFICIAL TIE PLAT
 CITY OF RIVERSIDE

These ties are for the purpose of perpetuating the found monumentation. No claim is made as to the relationship of the points or lines shown hereon to true boundary locations.

Sheet 1 of 1
 File No.: