


1787. TIF

9A

STREET CANYON CREST DRIVE X-STREET B.C. ~ S'LY. OF MONTE VISTA DR OFFICE USE ONLY

TRANSIT & SWING TIES

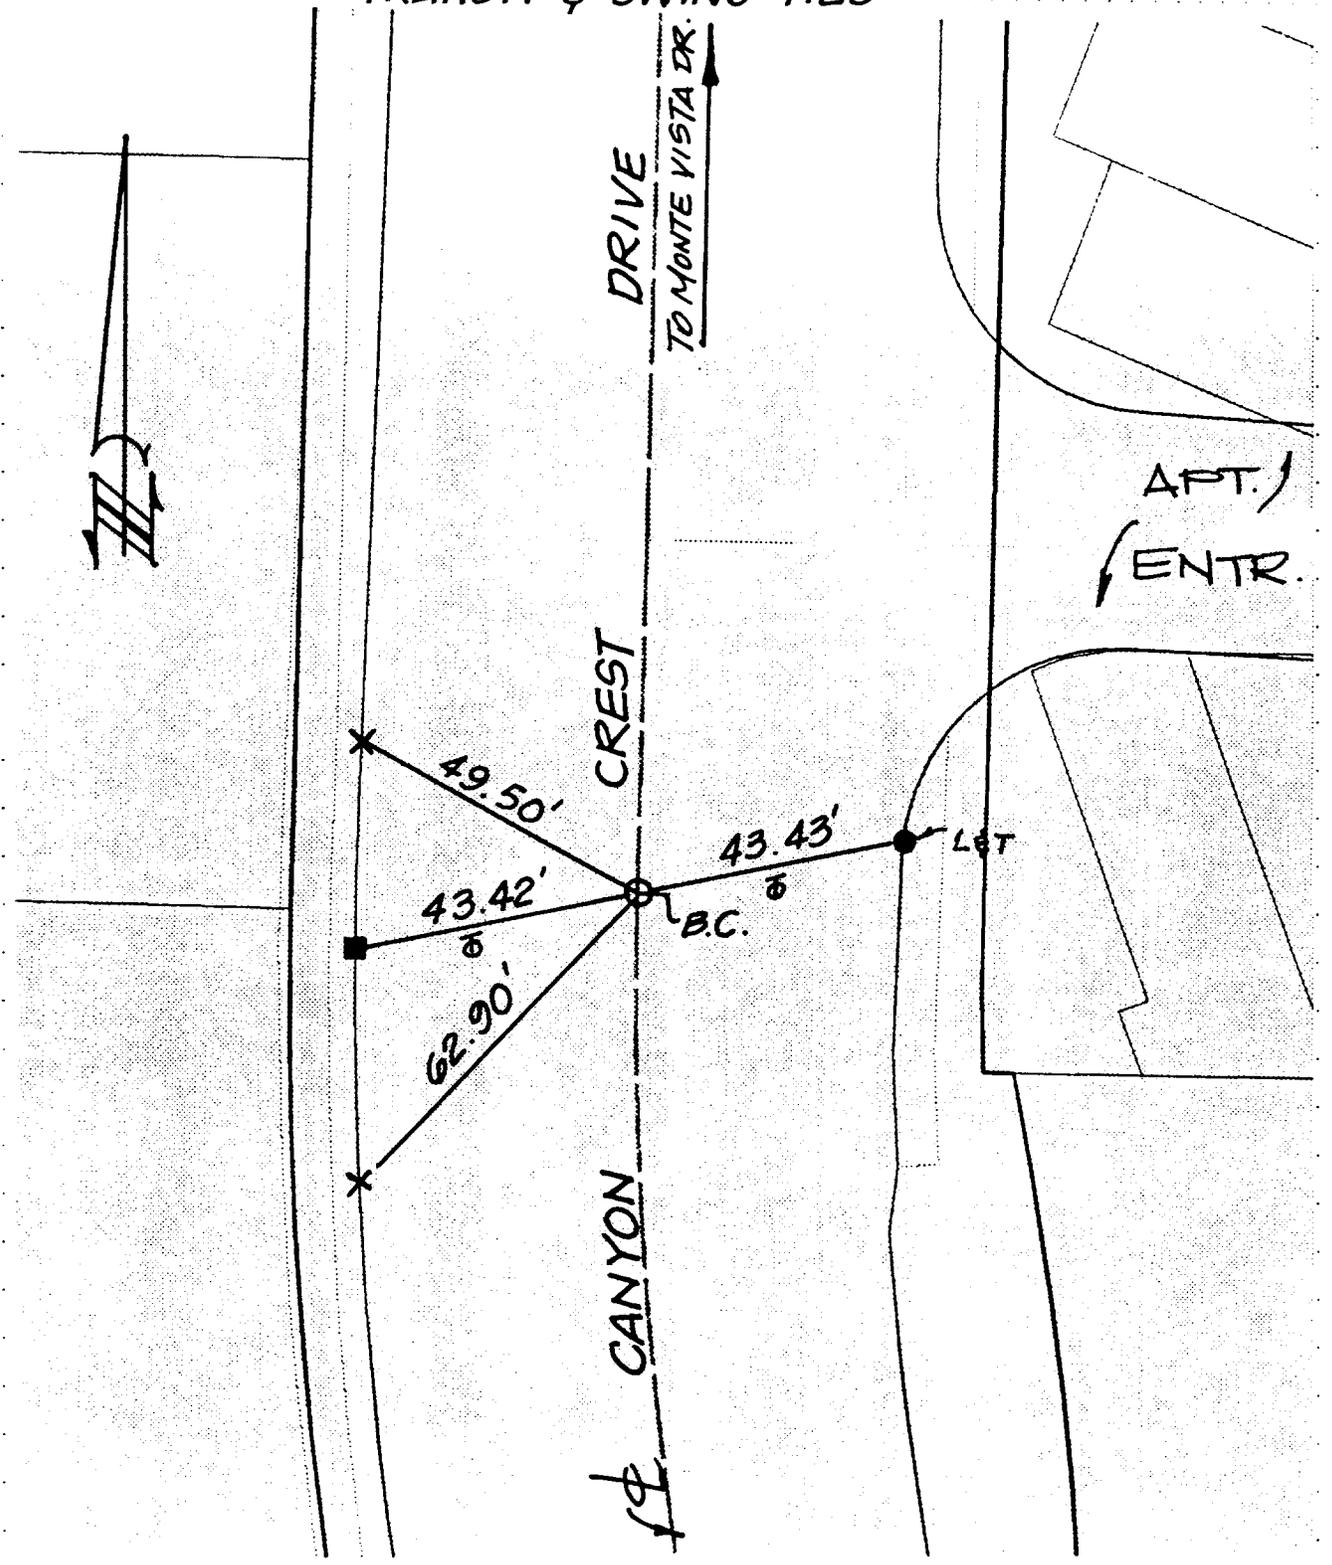

- ✕ FD. Ramset Nail on T/C
- FD. LD. & TK. on T/C
- FD. "C" Nail on T/C
- SET LD. & TK. On T/C
- W/TAG

SCALE: 1" = 30'
 DATE: 1/14/97
 DR. BY: K. ESGATE
 W.O.: N.A.
 F.B.: L.L. 11/70

OFFICIAL TIE PLAT
 CITY OF RIVERSIDE

These ties are for the purpose of perpetuating the found monumentation. No claim is made as to the relationship of the points or lines shown hereon to true boundary locations.

SHEET
 /
 OF / SHEETS
 FILE NO.: TIES