


2036 TIF

HISTORICAL DATA

CRFB 79B/2
MB 49/9-10

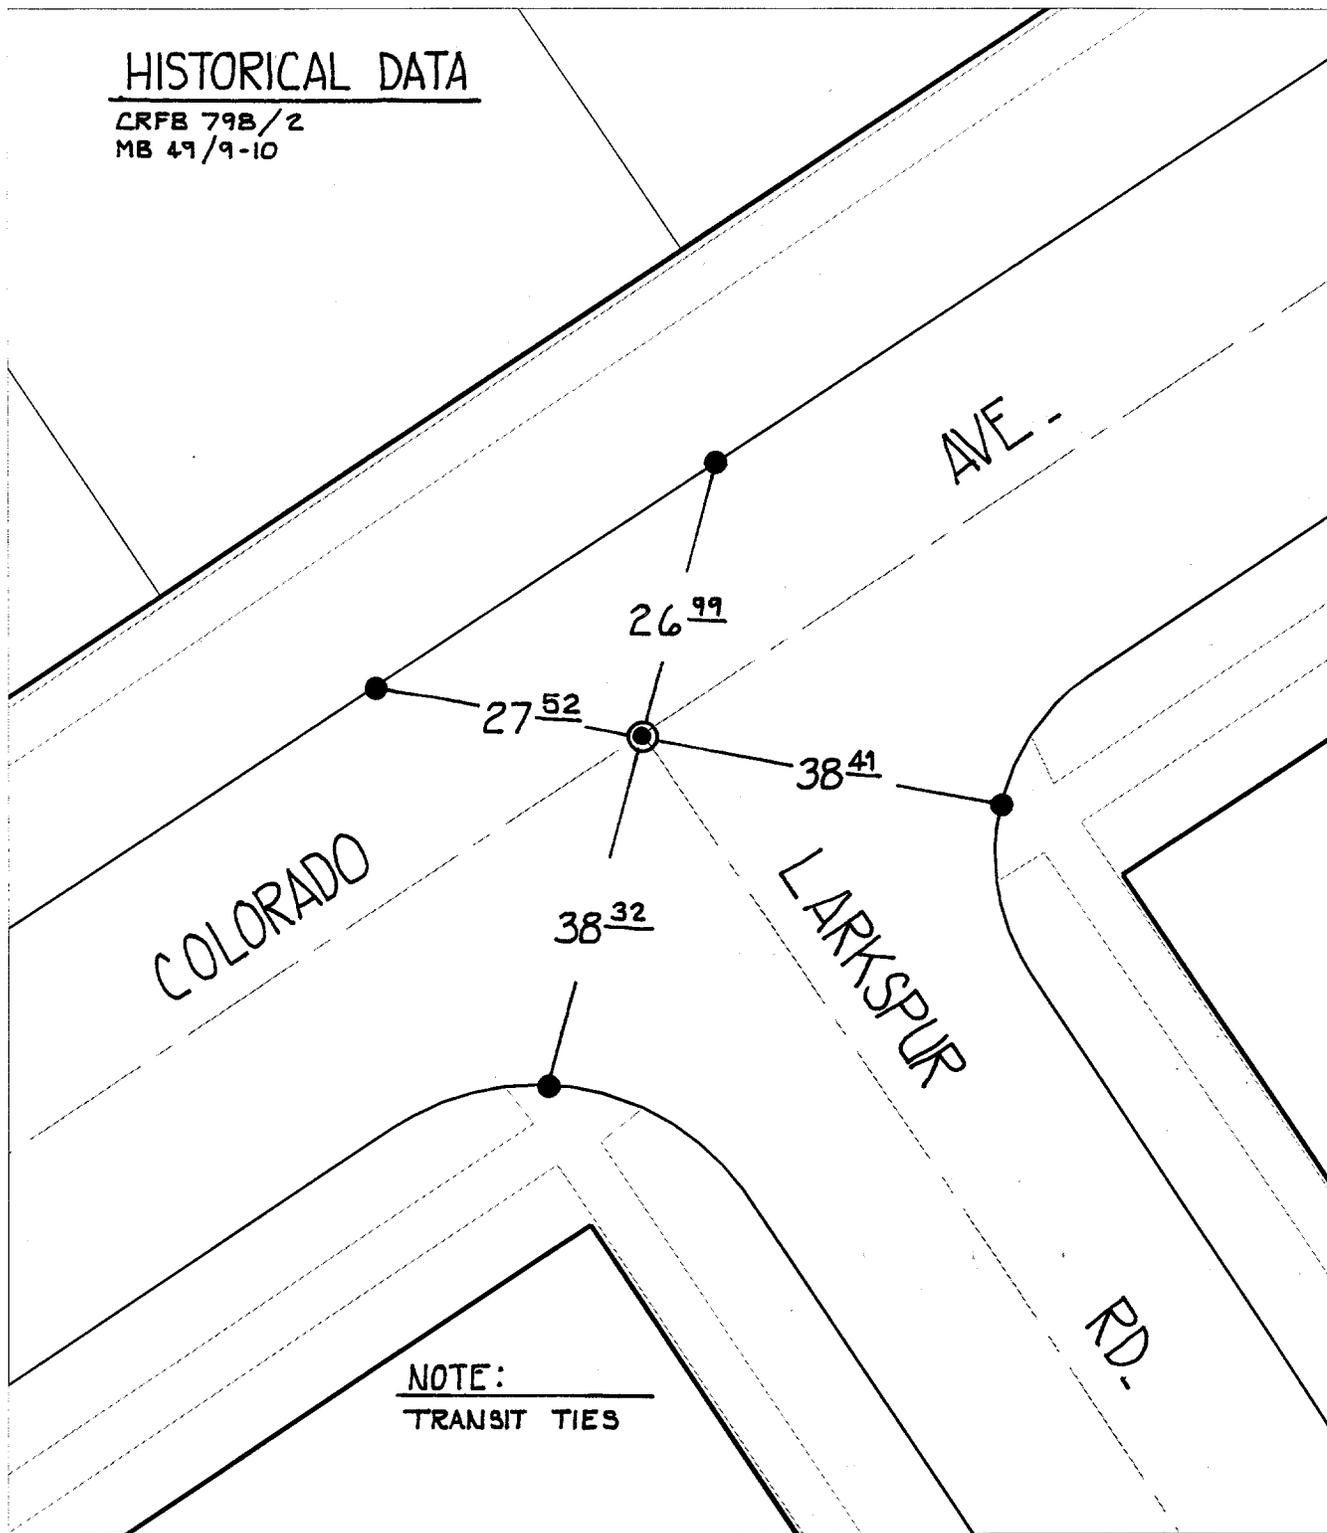

NOTE:
TRANSIT TIES

- ✕ FD. Ramset Nail on T/C
- FD. "C" Nail on T/C

- FD. LD. & TK. on T/C
- Set LD. & TK. on T/C

Street:

LARKSPUR RD.

OFFICIAL USE ONLY

X-Street:

COLORADO AVE.

Scale: 1" = 20'
 Date: 08/23/99
 Drawn by: L. Harris
 W.O.:
 F.B.:

OFFICIAL TIE PLAT
CITY OF RIVERSIDE

These ties are for the purpose of perpetuating the found monumentation. No claim is made as to the relationship of the points or lines shown hereon to true boundary locations.



Sheet 1 of 2
 File No.:

6-A