


2044.TIF

STREET COLUMBIA X-STREET ARDMORE OFFICE USE ONLY

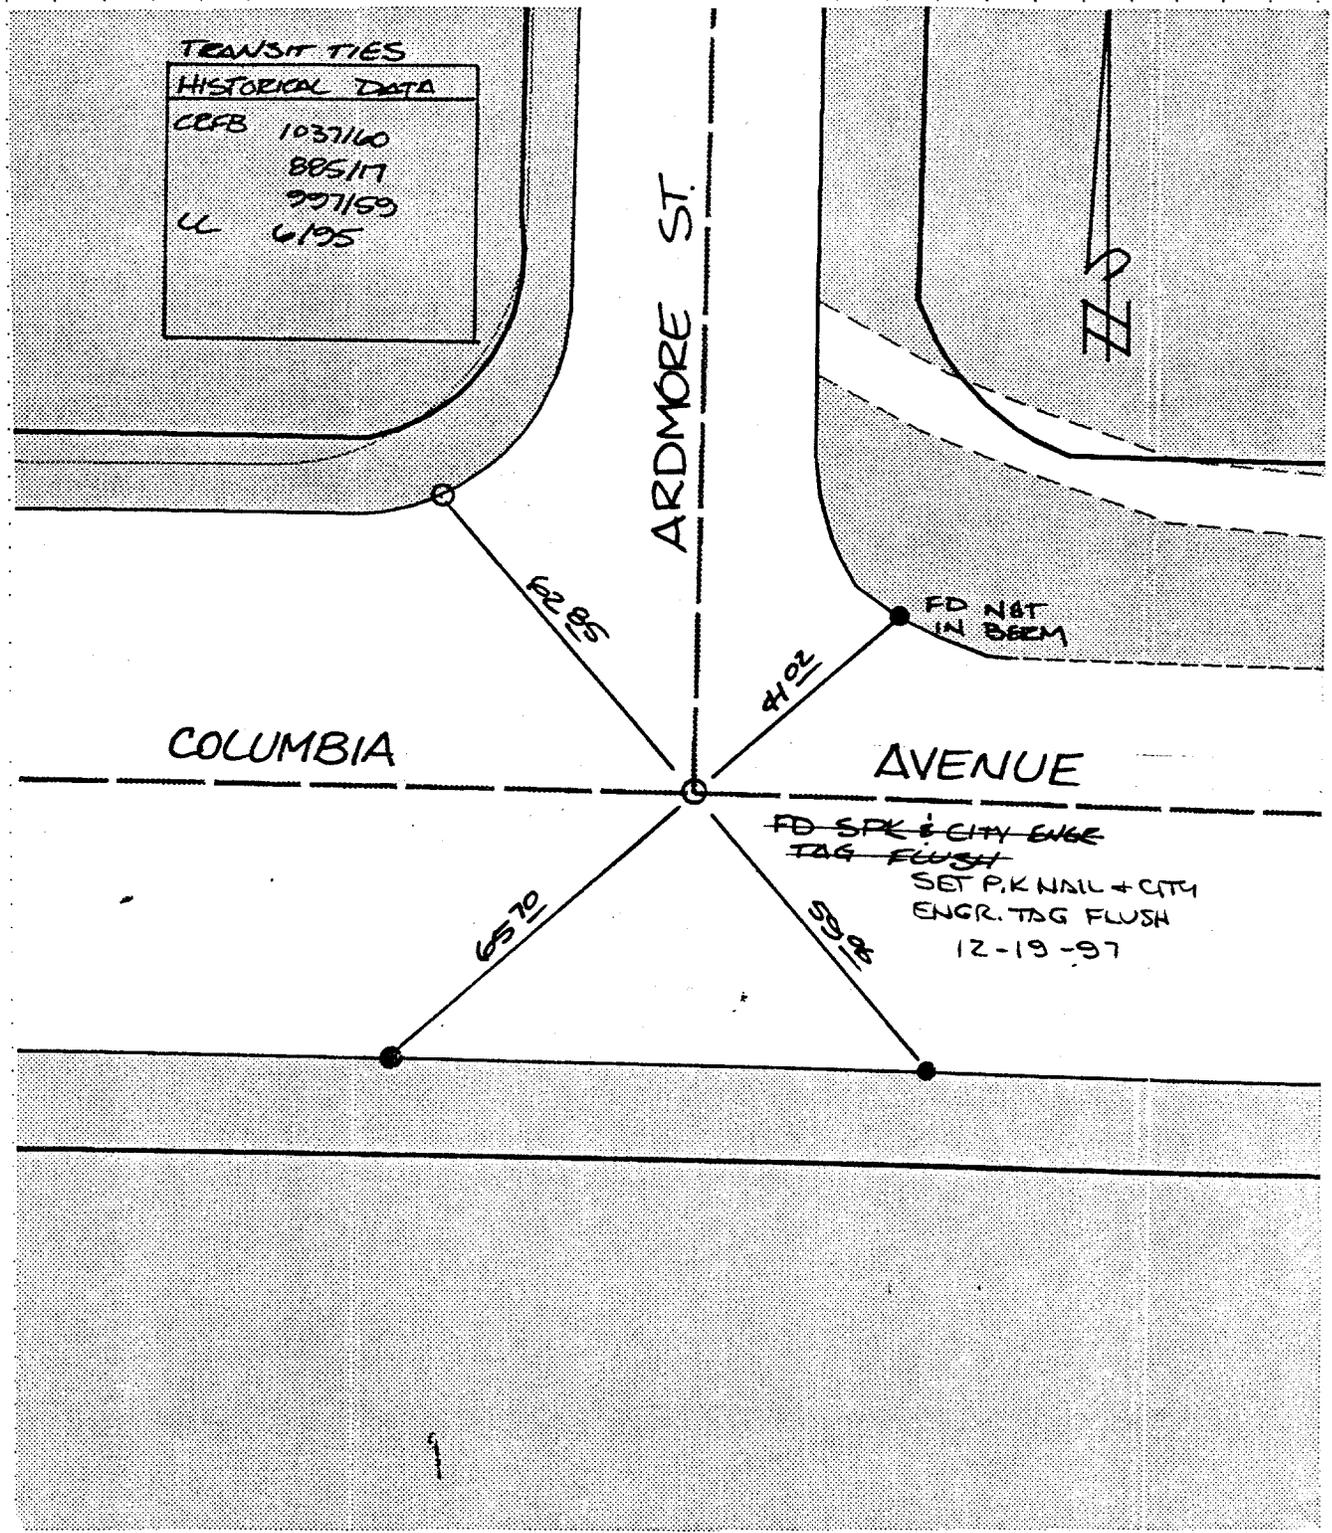

TRANSIT TIES	
HISTORICAL DATA	
CCFB	1037160
	885117
	997159
LL	6195

- ✕ FD. Ramset Nail on T/C
- FD. LD. & TK. on T/C
- FD. "C" Nail on T/C
- SET LD. & TK. On T/C

SCALE: 1" = 30'
 DATE: 7-'07
 DR. BY:
 W.O.:
 F.B.:

OFFICIAL TIE PLAT

CITY OF RIVERSIDE

These ties are for the purpose of perpetuating the found monumentation. No claim is made as to the relationship of the points or lines shown hereon to true boundary locations.

SHEET
 1
 OF SHEETS
 FILE NO.: