


2065 . TIP

TRACT NO. 19119

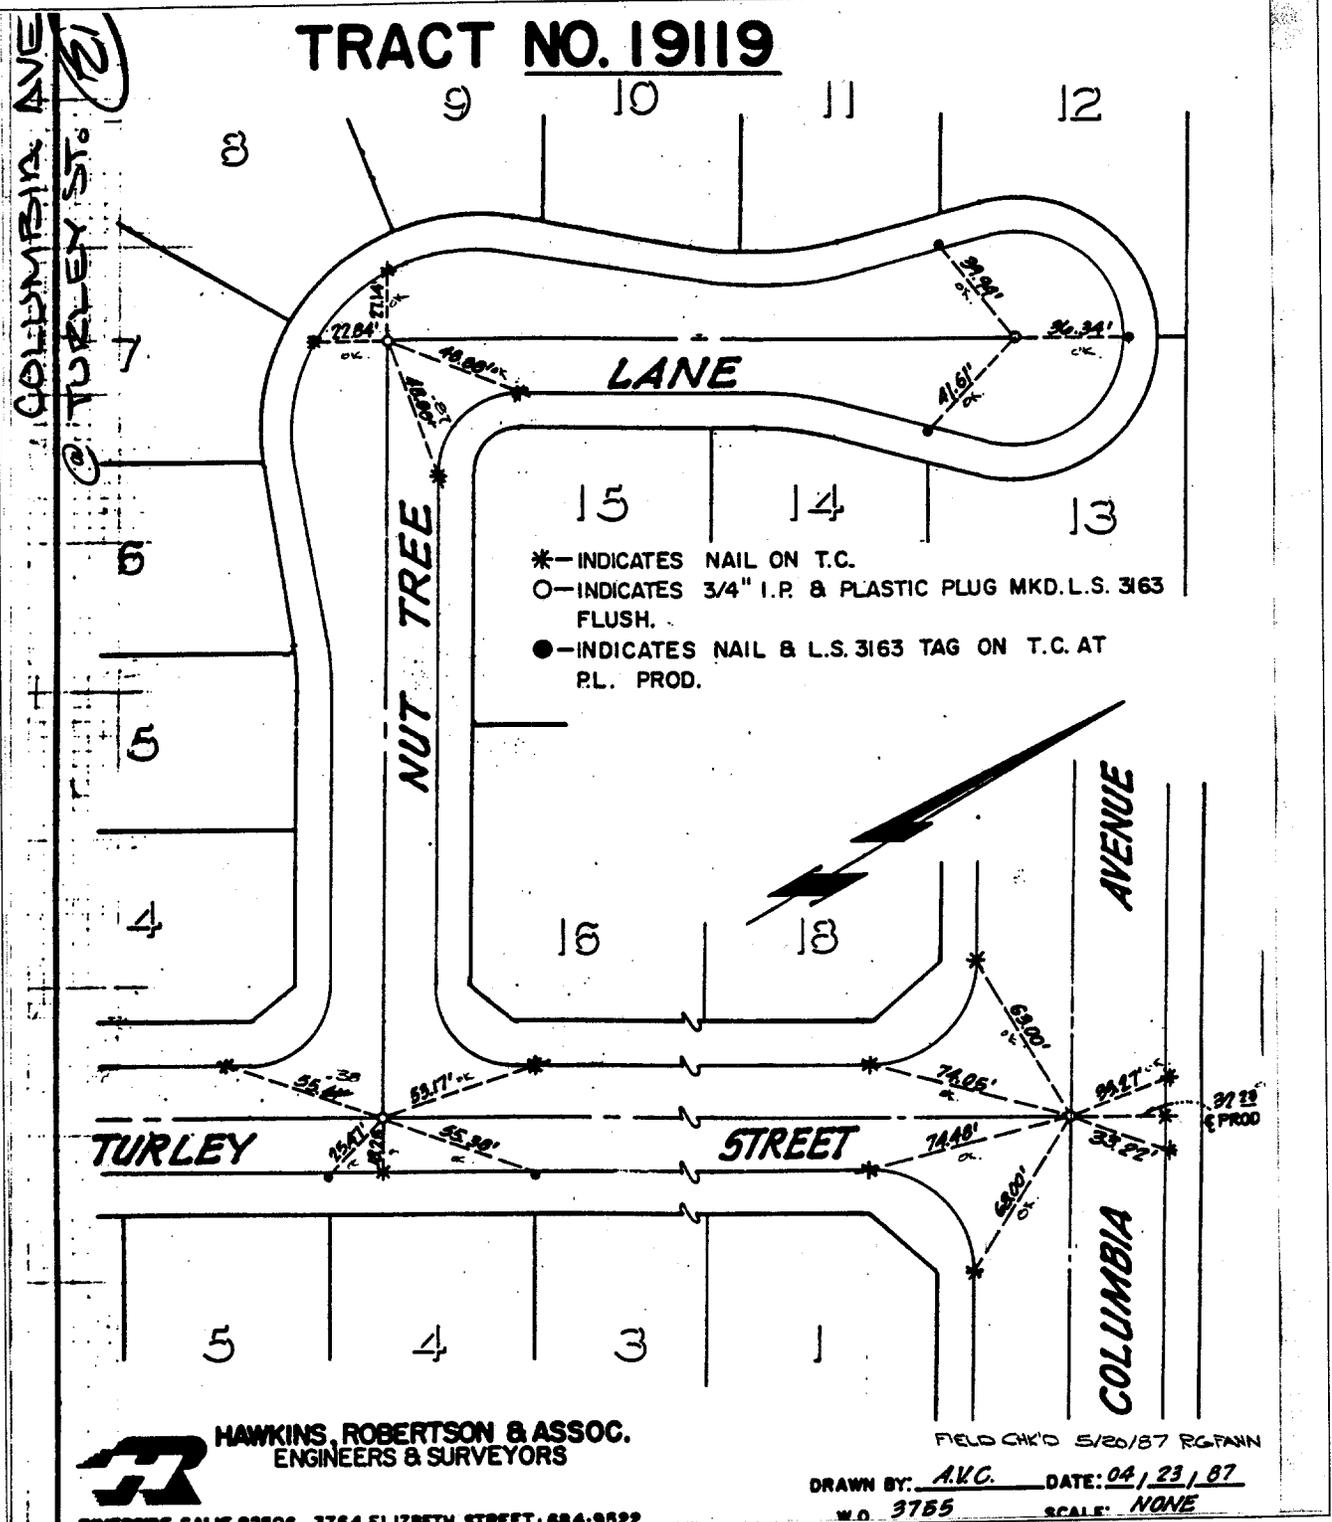

Street: COLUMBIA AVE X-Street: TURLEY ST

OFFICIAL USE ONLY

21

HAWKINS, ROBERTSON & ASSOC.
ENGINEERS & SURVEYORS
RIVERSIDE, CALIF. 92506 3764 ELIZBETH STREET 684-9522

FIELD CHK'D 5/20/87 RG FANN
DRAWN BY: A.M.C. DATE: 04/23/87
W.O. 3755 SCALE: NONE

- ✕ FD. Ramset Nail on T/C
- FD. LD. & TK. on T/C
- FD. "C" Nail on T/C
- Set LD. & TK. on T/C

OFFICIAL TIE PLAT
CITY OF RIVERSIDE

These ties are for the purpose of perpetuating the found monumentation. No claim is made as to the relationship of the points or lines shown hereon to true boundary locations.

Scale: _____
Date: _____
Drawn by: _____
W.O.: _____
F.B.: _____

Sheet 1 of 1
File No.: _____