


138

STREET CREST AVE X-STREET TRACT BOUNDARY 3780 OFFICE USE ONLY N'LY OF RANDOLPH ST.

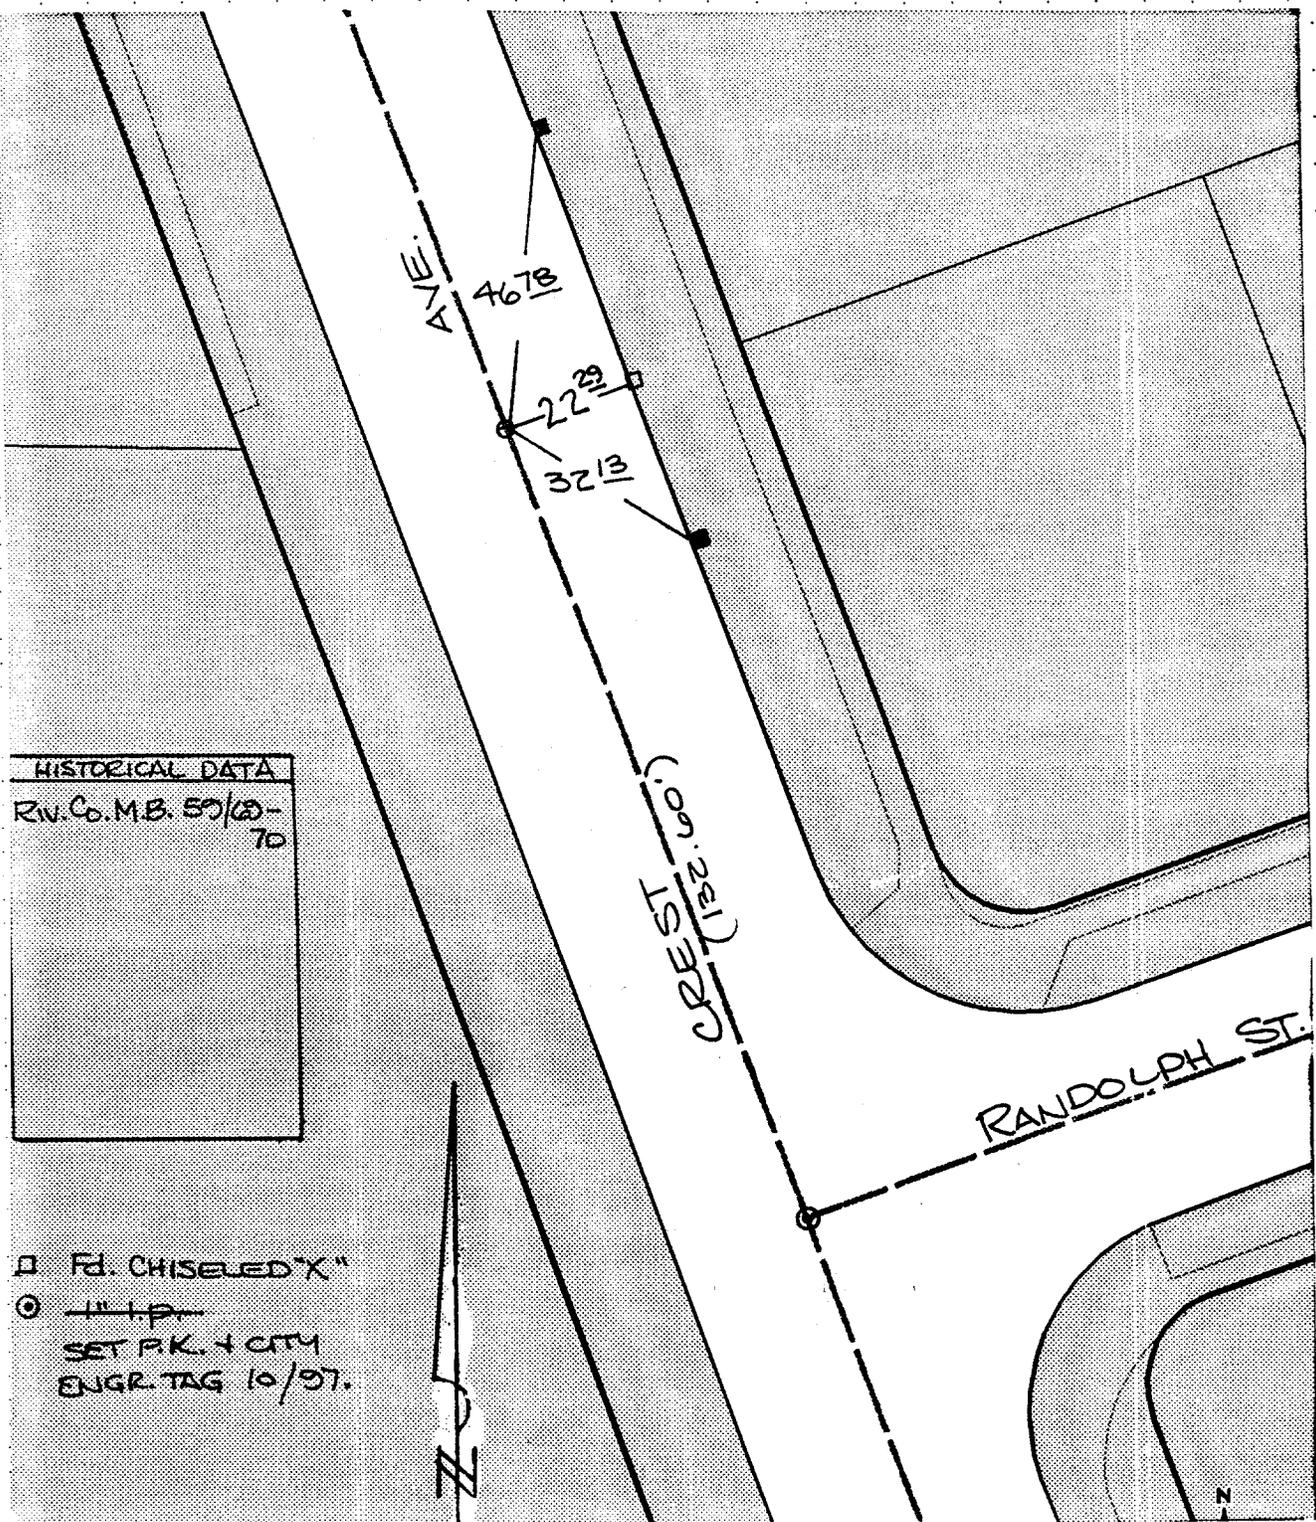

HISTORICAL DATA  
 Riv. Co. M.B. 57/62-70

□ Fd. CHISELED "X"  
 ○ 1" I.P.  
 SET P.K. + CITY  
 ENGR. TAG 10/97.

- × FD. Ramset Nail on T/C
- FD. "C" Nail on T/C
- FD. LD. & TK. on T/C
- SET LD. & TK. On T/C

SCALE: 1" = 30'  
 DATE: 9/97  
 DR. BY: VT  
 W.O.:  
 F.B.:

OFFICIAL TIE PLAT  
 CITY OF RIVERSIDE

*These ties are for the purpose of perpetuating the found monumentation. No claim is made as to the relationship of the points or lines shown hereon to true boundary locations.*

SHEET  
 OF SHEETS  
 FILE NO.: