


OFFICE USE ONLY

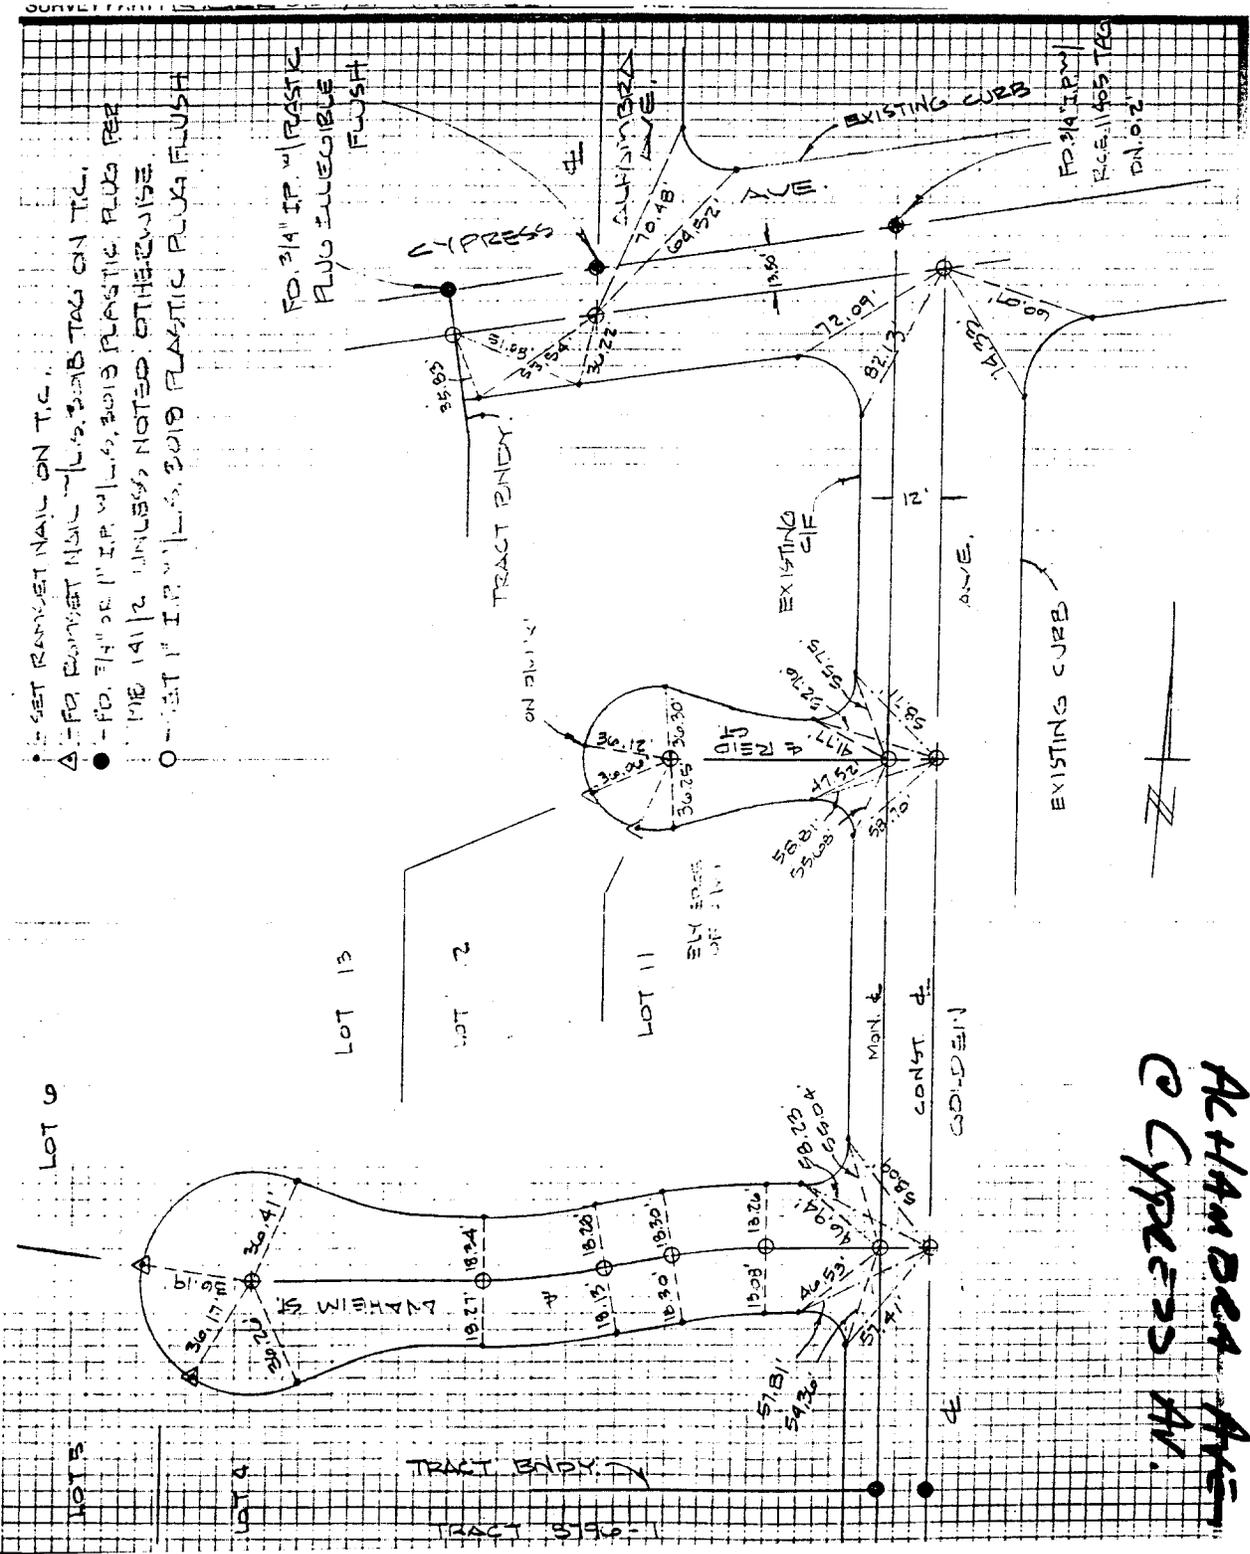

● SET RAMSET NAIL ON T/C.
 ▲ FOR RAMSET NAIL - L.S. SUBTAG ON T/C.
 ● - FD. 3/4" OR 1" I.P. W/ L.S. 2019 PLASTIC PLUG PER ME 141/2 UNLESS NOTED OTHERWISE.
 ○ SET 1" I.P. W/ L.S. 2019 PLASTIC PLUG FLUSH

- FD. LD. & TK. on T/C
- SET LD. & TK. On T/C
- FD. "C" Nail on T/C
- X FD. Ramset Nail on T/C

ALHAMBRA AVE
 @ CYPRESS AVE

SCALE:
DATE:
DR. BY:
W.O.:
F.B.:

OFFICIAL TIE PLAT
CITY OF RIVERSIDE
These ties are for the purpose of perpetuating the found monumentation. No claim is made as to the relationship of the points or lines shown hereon to true boundary locations.

SHEET
OF SHEETS
FILE NO.:

2171. T11