


2194 TIF

Street: DARKWOOD DR. X-Street: BURWOOD CT.

OFFICIAL USE ONLY

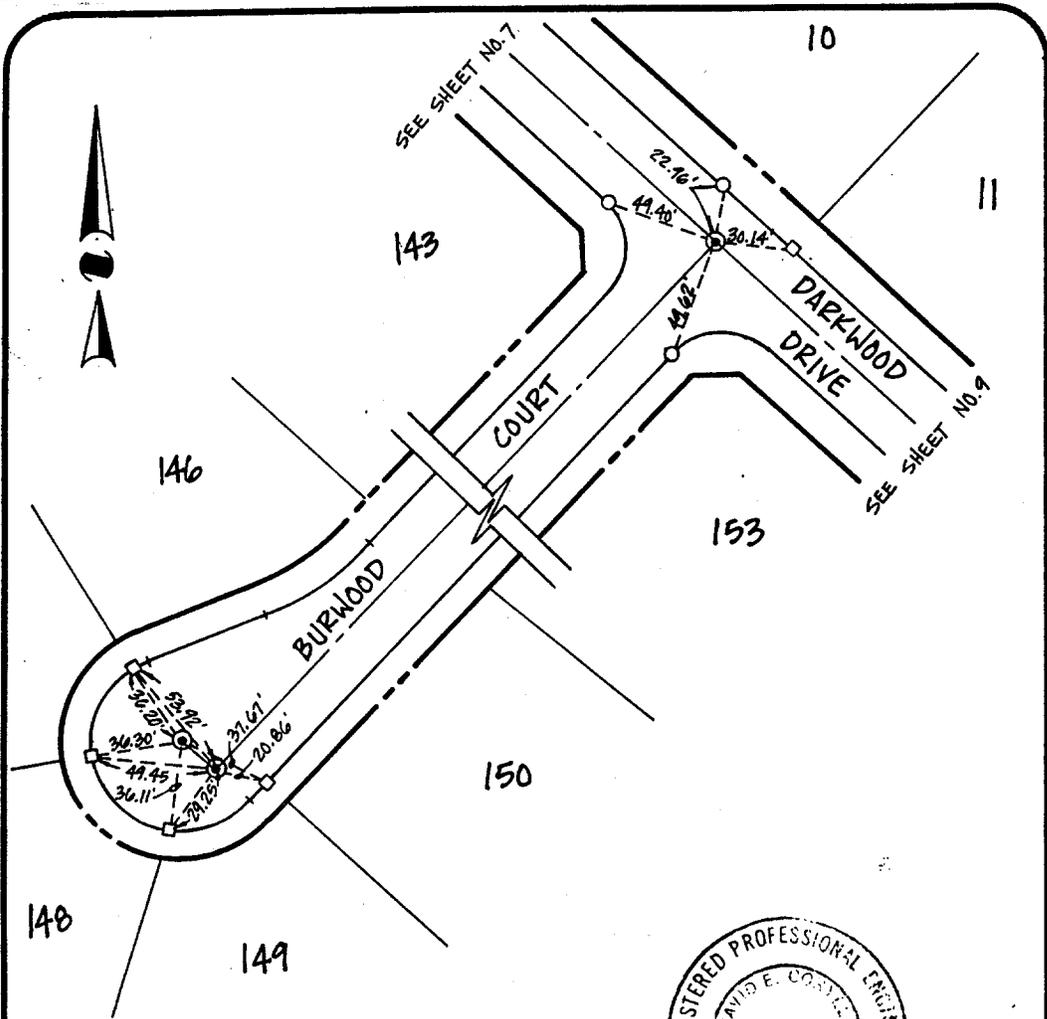

- ⊙ INDICATES 1" I.P. TAGGED R.C.E. 31574
- INDICATES LEAD & TACK IN TOP OF CURB
- INDICATES LEAD, TACK & TAG R.C.E. 31574 IN TOP OF CURB



**CSL Engineering, Inc.**  
 11651 Sterling Avenue, Suite 'E'  
 Riverside, CA 92503  
 (909) 785-5122

*David E. Coryell* 4-1-93  
 David E. Coryell R.C.E. 31574 DATE

DATE: FEBRUARY 1993 SCALE: 1" = 60'

CITY OF RIVERSIDE  
 TRACT NO. 21631  
 MAP BOOK 152 / PAGES 49 - 57  
**CENTERLINE TIES**  
 BURWOOD COURT  
 X  
 DARKWOOD DRIVE

PAGE 8 OF 14

DARKWOOD DR AT BURWOOD CT

- ✕ FD. Ramset Nail on T/C
- FD. LD. & TK. on T/C
- FD. "C" Nail on T/C
- Set LD. & TK. on T/C

Scale: \_\_\_\_\_  
 Date: \_\_\_\_\_  
 Drawn by: \_\_\_\_\_  
 W.O.: \_\_\_\_\_  
 F.B.: \_\_\_\_\_

**OFFICIAL TIE PLAT**  
 CITY OF RIVERSIDE

*These ties are for the purpose of perpetuating the found monumentation. No claim is made as to the relationship of the points or lines shown hereon to true boundary locations.*

Sheet 1 of 1  
 File No.: \_\_\_\_\_