


HISTORICAL DATA

MB 37/1-2
MB 34/61-62

NOTE:

~~FD 3/4" I.P. D.N.O.T~~

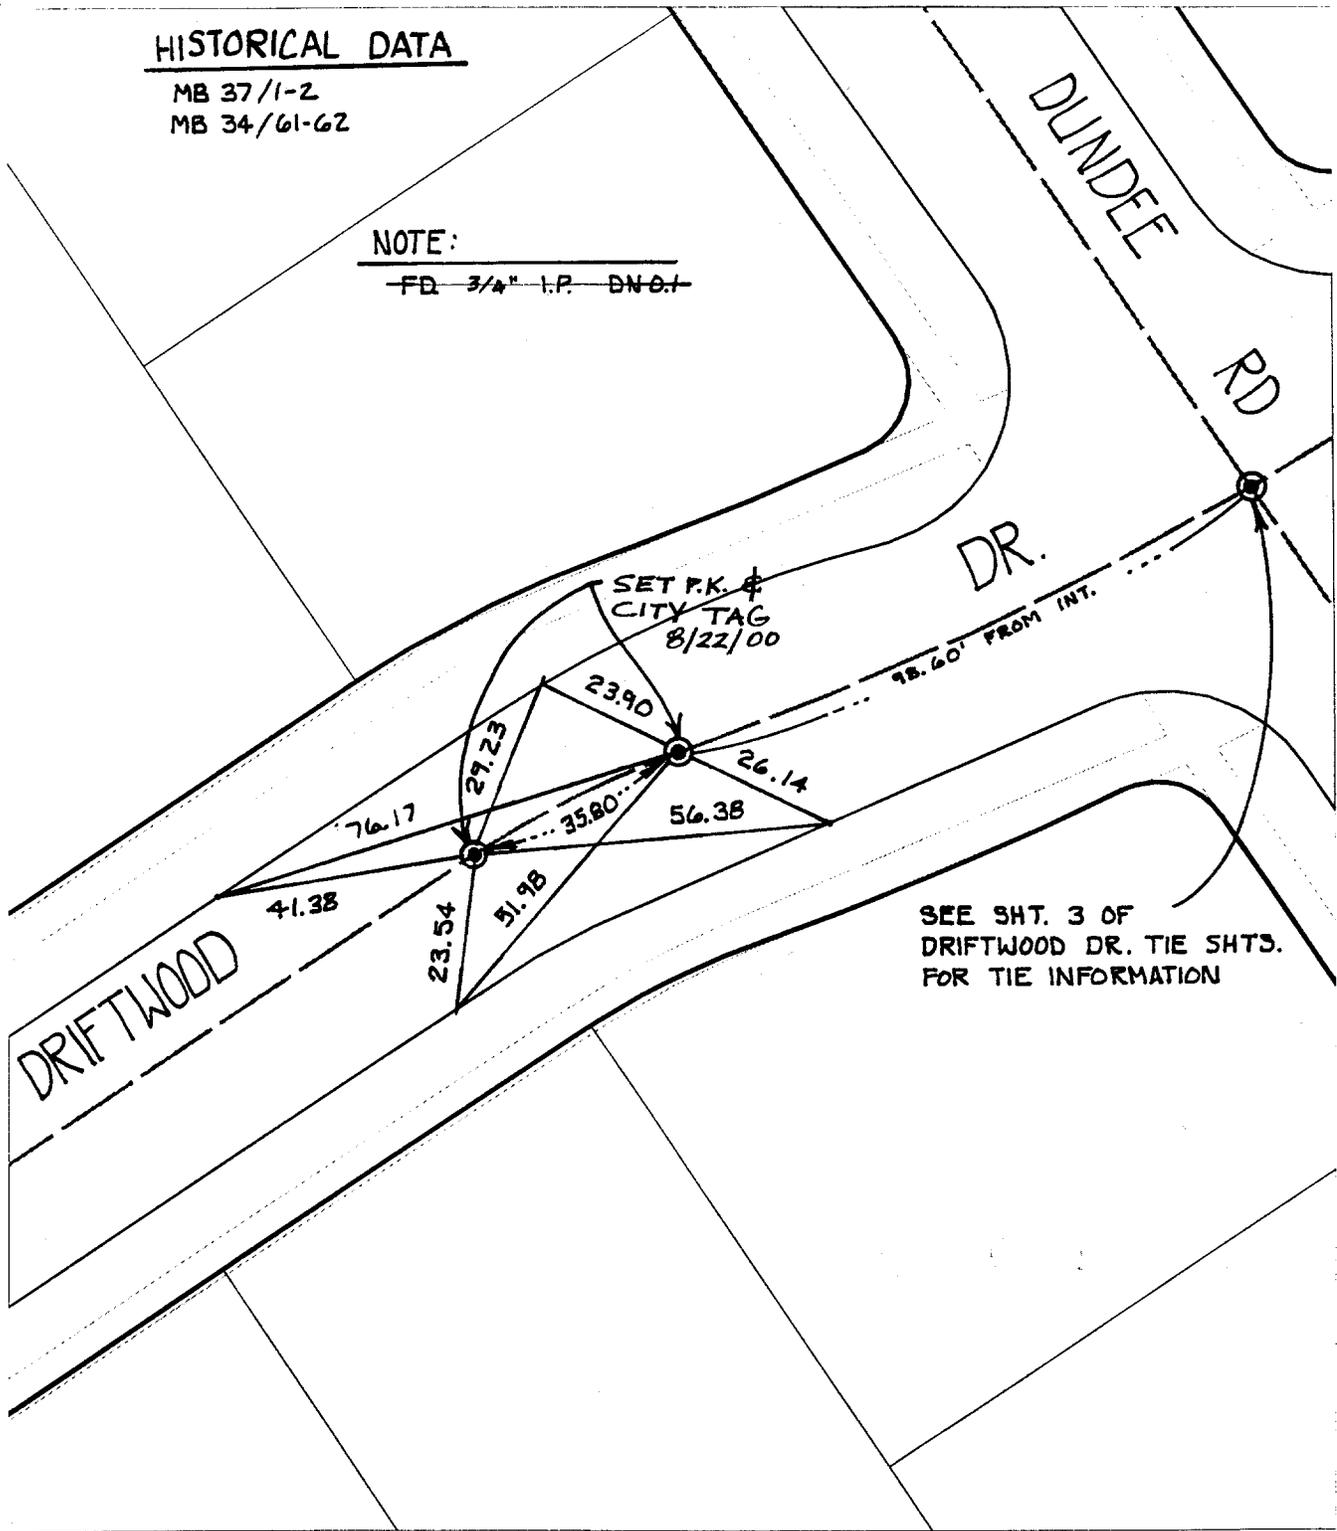

SEE SHT. 3 OF
DRIFTWOOD DR. TIE SHTS.
FOR TIE INFORMATION

Street:

DRIFTWOOD DR.

X-Street:
OFFICIAL USE ONLY

DUNDEE RD.

- ✕ FD. Ramset Nail on T/C
- FD. "C" Nail on T/C

- FD. LD. & TK. on T/C
- Set LD. & TK. on T/C

Scale: 1" = 0'
Date: 09/17/99
Drawn by: L. Harris
W.O.:
F.B.:

OFFICIAL TIE PLAT
CITY OF RIVERSIDE

These ties are for the purpose of perpetuating the found monumentation. No claim is made as to the relationship of the points or lines shown hereon to true boundary locations.



Sheet 2A of 6
File No.: