


2415. TIF

\* TRANSIT TIES \*

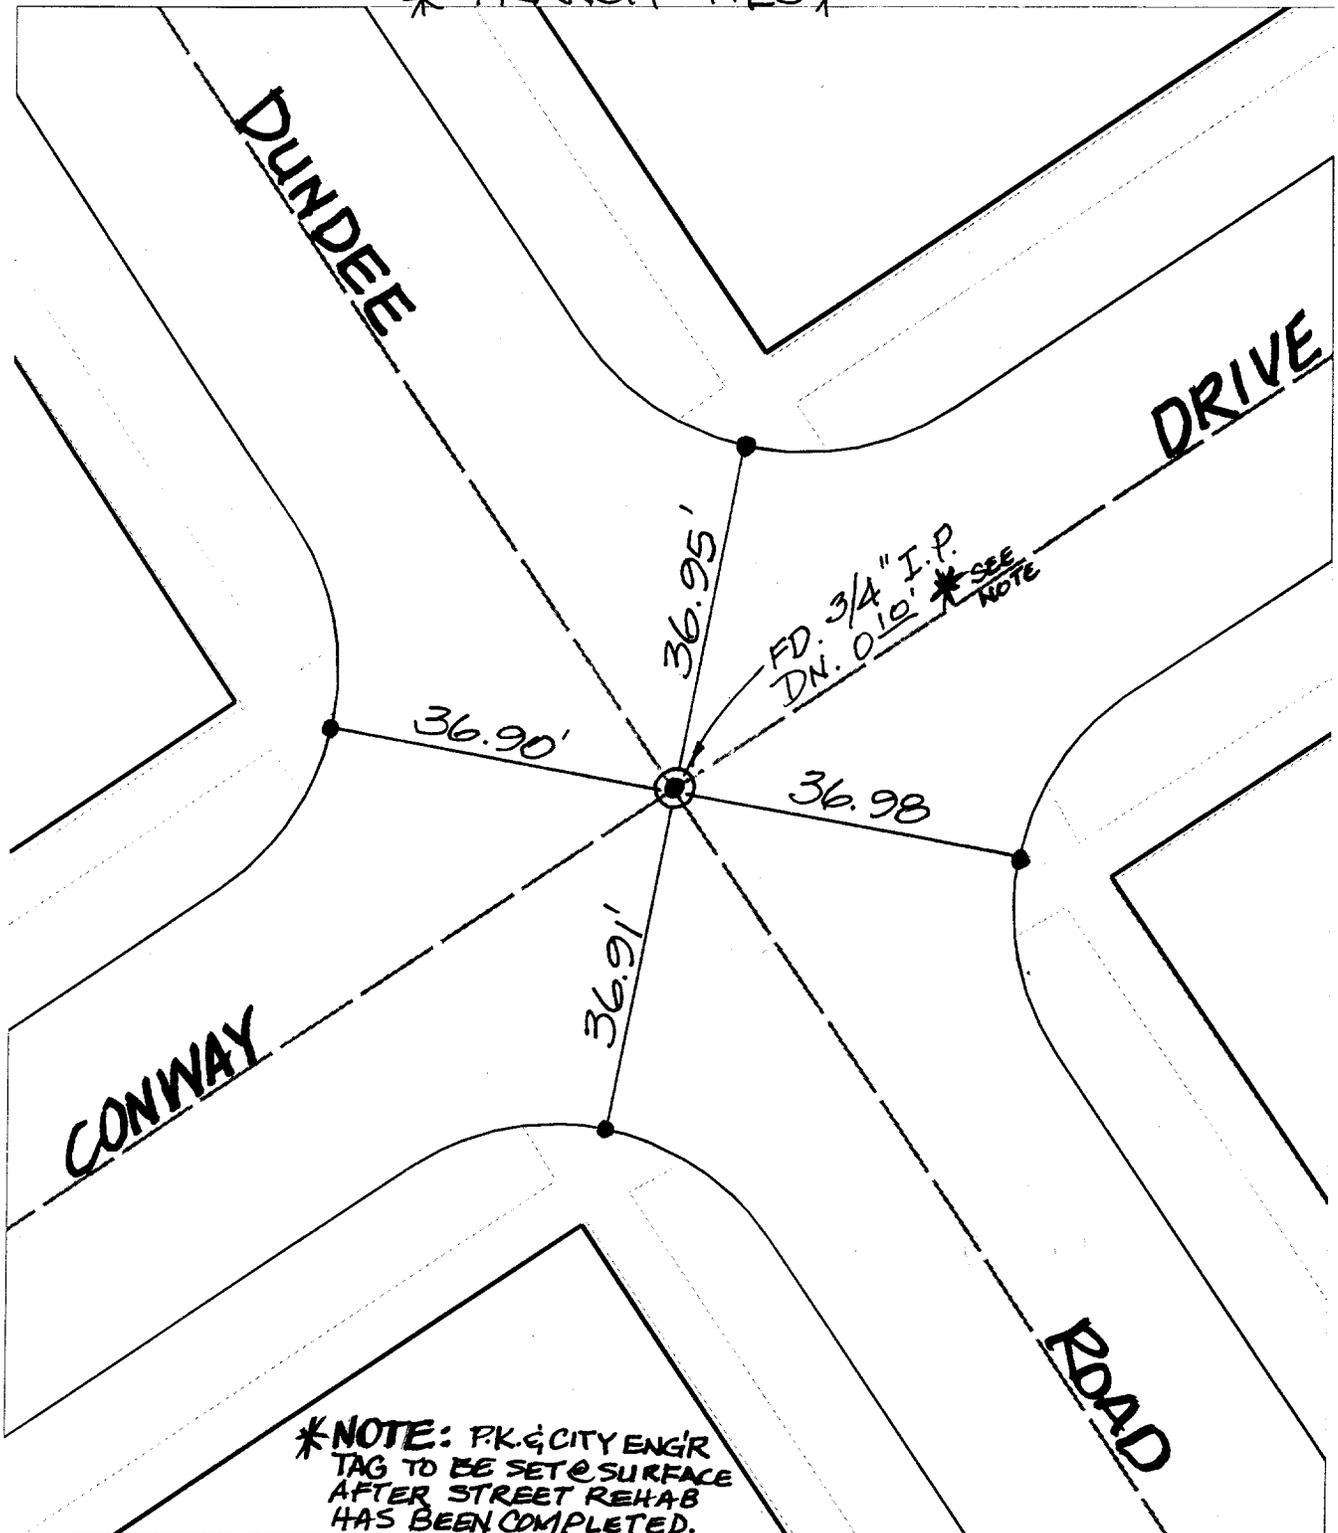

Street: CONWAY DR. X-Street: DUNDEE RD.  
 OFFICIAL USE ONLY

\*NOTE: P.K. & CITY ENGR TAG TO BE SET @ SURFACE AFTER STREET REHAB HAS BEEN COMPLETED.

- ✕ FD. Ramset Nail on T/C
- FD. LD. & TK. on T/C
- FD. "C" Nail on T/C
- Set LD. & TK. on T/C

Scale: 1" = 20'  
 Date: 08/05/99  
 Drawn by: L. Harris  
 W.O.:  
 F.B.:

**OFFICIAL TIE PLAT**  
 CITY OF RIVERSIDE

*These ties are for the purpose of perpetuating the found monumentation. No claim is made as to the relationship of the points or lines shown hereon to true boundary locations.*



Sheet of  
 File No.: