

CUL-DE-SAC S. OF DOLPHIN STREET

X-Street: OFFICIAL USE ONLY

Street:

25.TIF


SWING TIES

ACADEMY AVENUE

TO DOLPHIN STREET

FD. 1" I.P. W/P. PLUG STAMPED L.S. 3018 FLUSH.

TR. NO. 11272

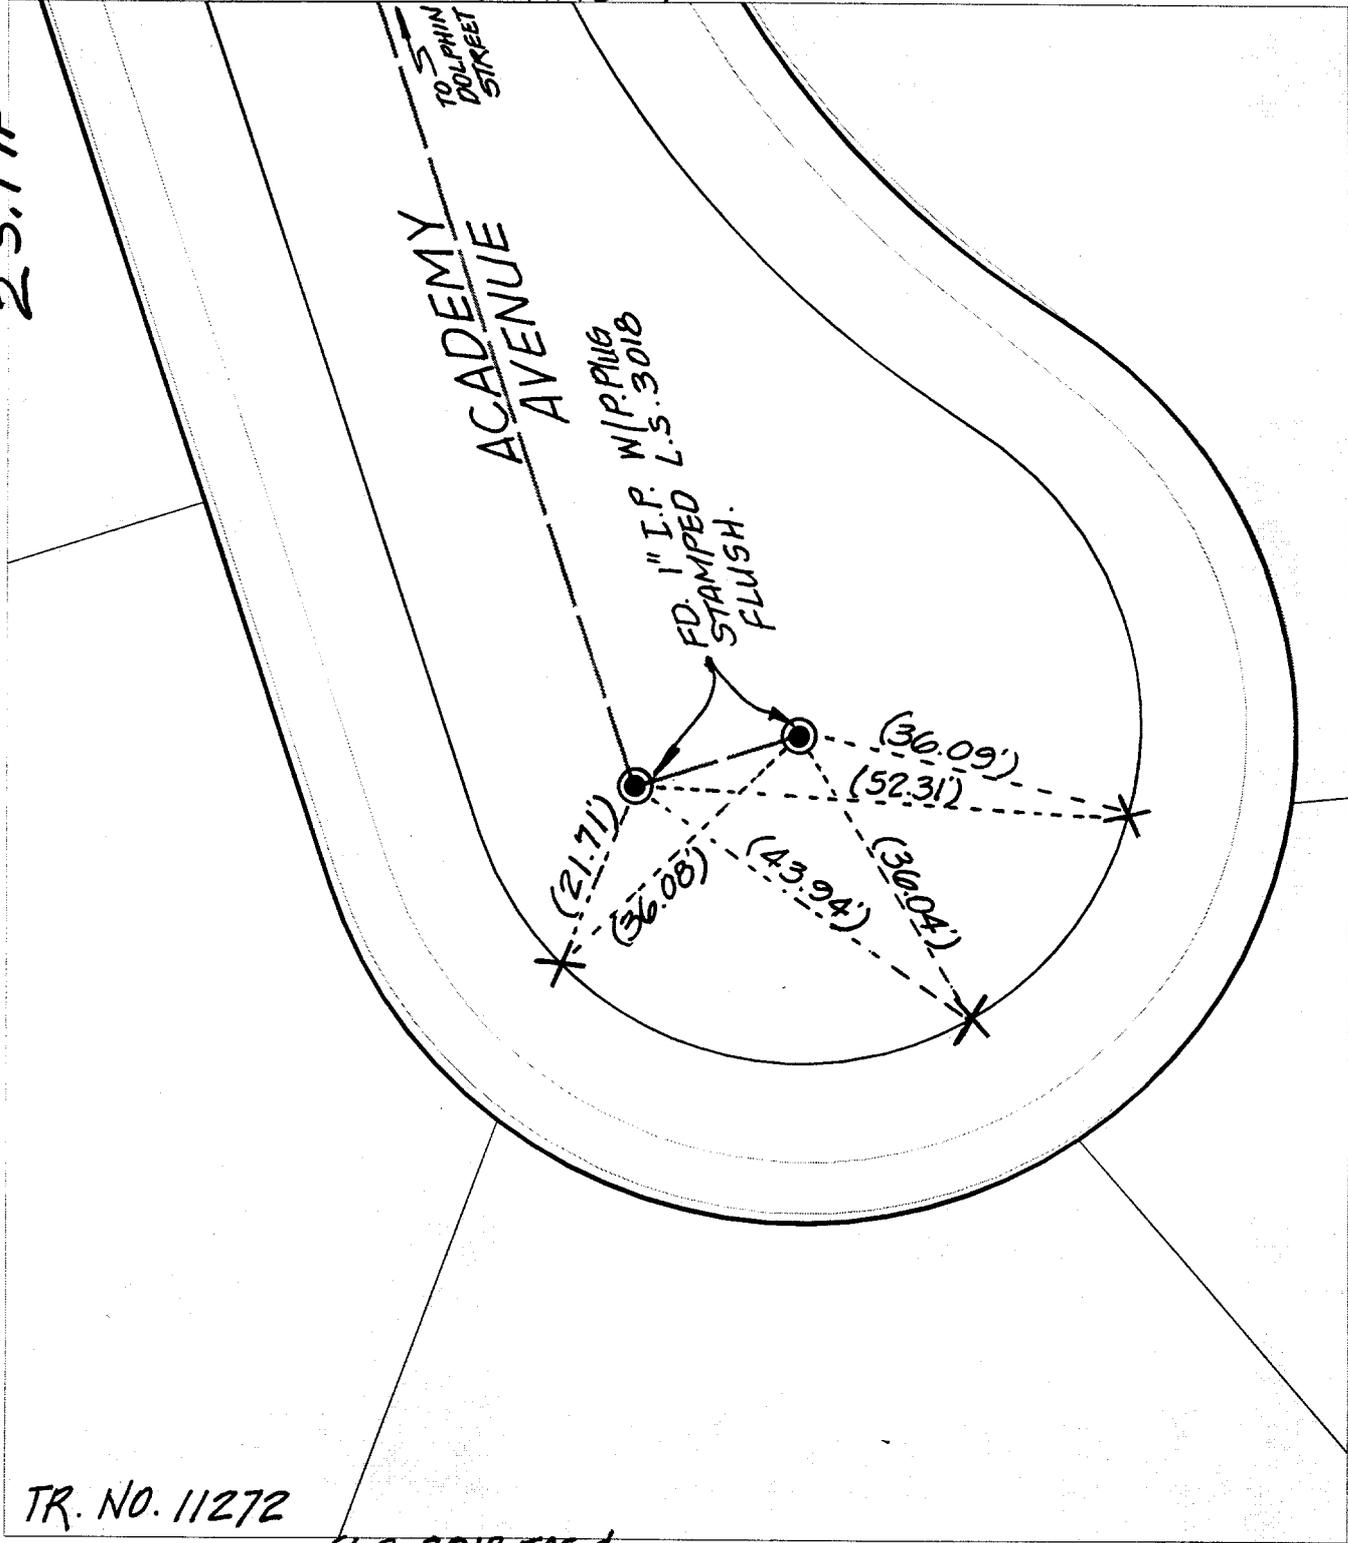

- × FD. Ramset Nail on T/C
- FD. LD. & TK. on T/C
- FD. "C" Nail on T/C
- Set LD. & TK. on T/C

Scale: 1" = 20'

Date: 09/16/98

Drawn by: scurtis K.E.

W.O.:

F.B.:

OFFICIAL TIE PLAT

CITY OF RIVERSIDE

These ties are for the purpose of perpetuating the found monumentation. No claim is made as to the relationship of the points or lines shown hereon to true boundary locations.



Sheet 1 of 1

File No.: