


265.71F

DATE 4-24-00
JOB NO. 30728.000

SWING TIES

FB 1 PG. 6
SHEET 6 OF 16

CLIENT E TIES TR-22408-2 JOB NAME SYCAMORE
DESCRIPTION STOCKPORT / APPLECROSS DRIVE

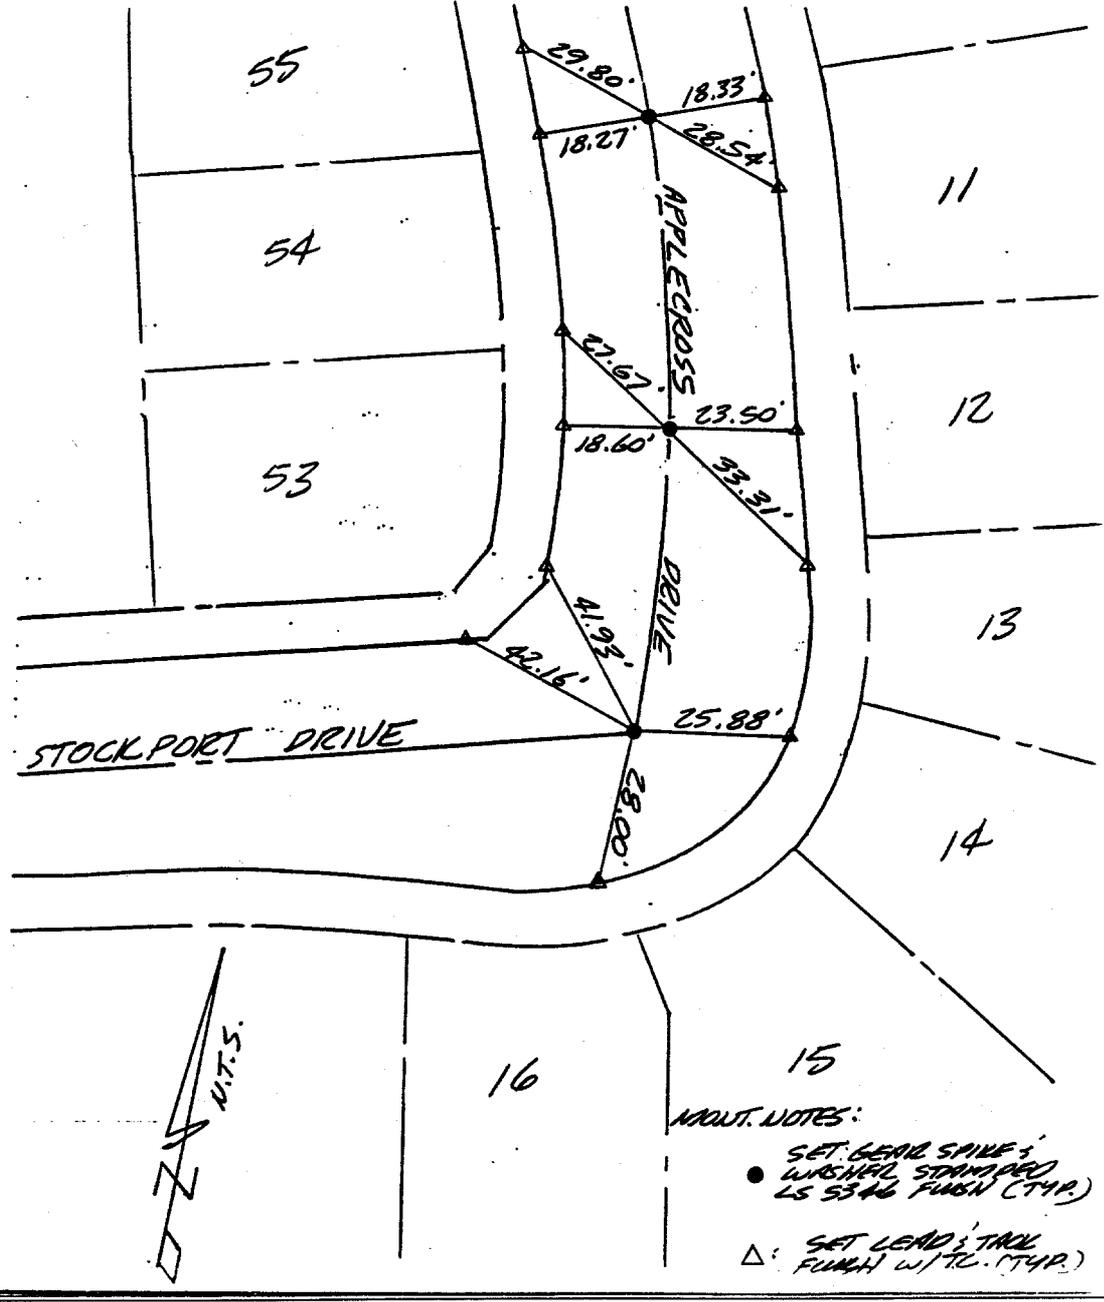

CREW ER
REF.

ADJUST. NOTES:
 ● SET LEAD SPIKE & WISHER STAMPED LS 5346 FURN. (TYP.)
 △ SET LEAD & TAIL FURN. W/TC. (TYP.)

- ✕ FD. Ramset Nail on T/C
- FD. LD. & TK. on T/C
- FD. "C" Nail on T/C
- Set LD. & TK. on T/C

Scale: N.T.S.
 Date: 4-24-00
 Drawn by:
 W.O.:
 F.B.:

OFFICIAL TIE PLAT CITY OF RIVERSIDE

These ties are for the purpose of perpetuating the found monumentation. No claim is made as to the relationship of the points or lines shown hereon to true boundary locations.

Sheet 1 of 1
File No.:

Street: APPLECROSS DRIVE
 X-Street: STOCKPORT DRIVE
 OFFICIAL USE ONLY

APPLECROSS DRIVE